


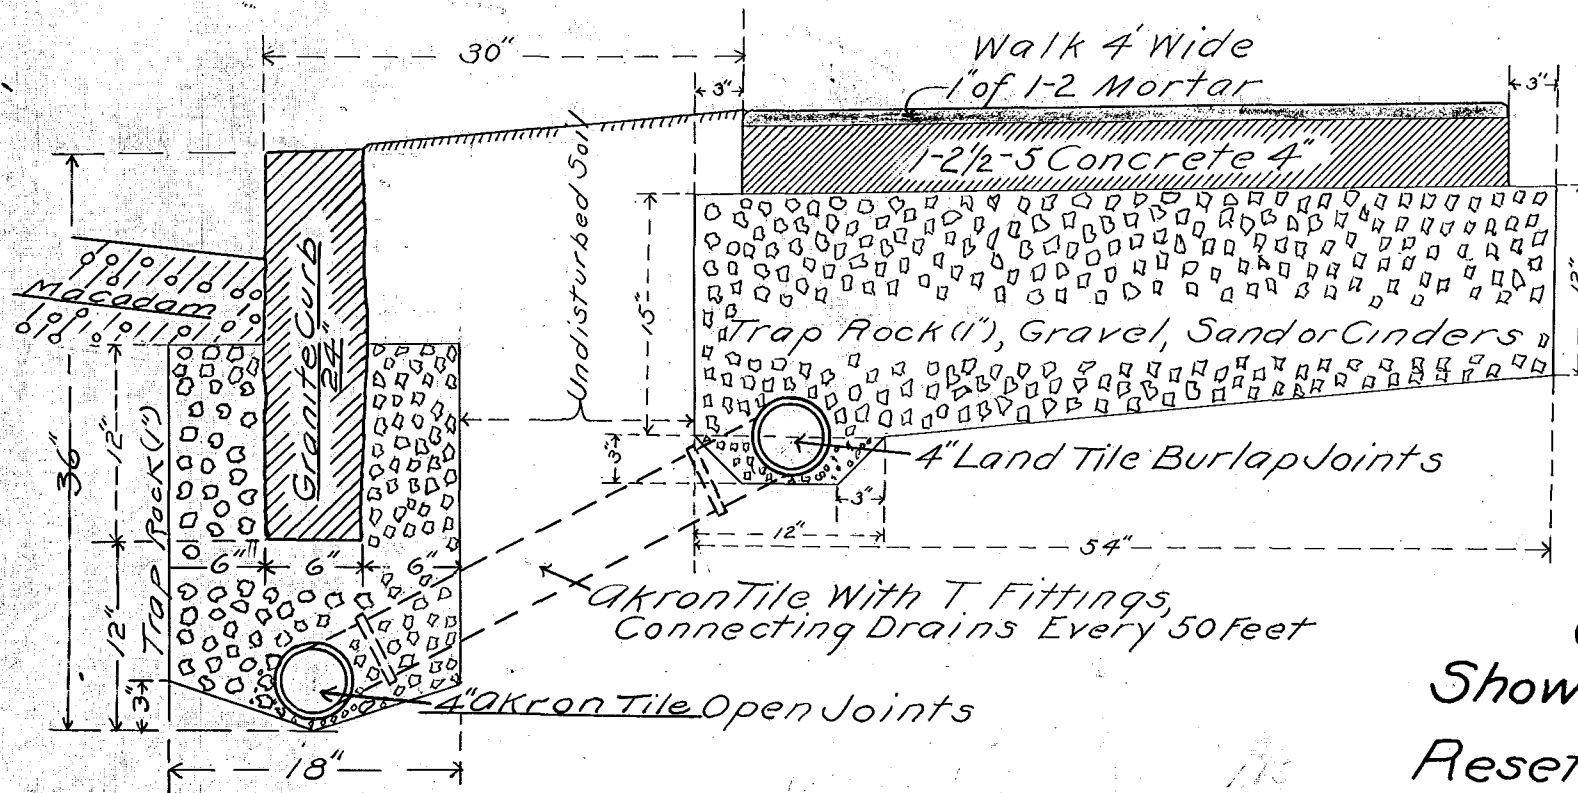

SCALE: ONE INCH = ONE FOOT

NOTE:

Curb to be reset, 364 lineal feet  
 Walk, 350 lineal feet (1400 sq ft)  
 Tile to be connected with sewer  
 in the center of Sigourney Street  
 and with catch basin at Ashley Street.

Cross Section  
 Showing Typical Details  
 FOR  
 Resetting Granite Curb  
 AND  
 Constructing Concrete Walk  
 ON  
 East Side Sigourney Park

Department of Engineering  
 Hartford Conn May 1914  
 DAY BOOK NO. 03521