


Bronze
Sheradized Iron
Casting

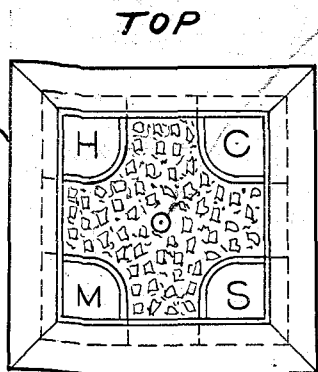


TOP

PLAN

Punch prick in copper
plug marks exact point.
Copper plugs made
from scrap trolley wire.


Standard
Reinforced
Concrete
Merestone

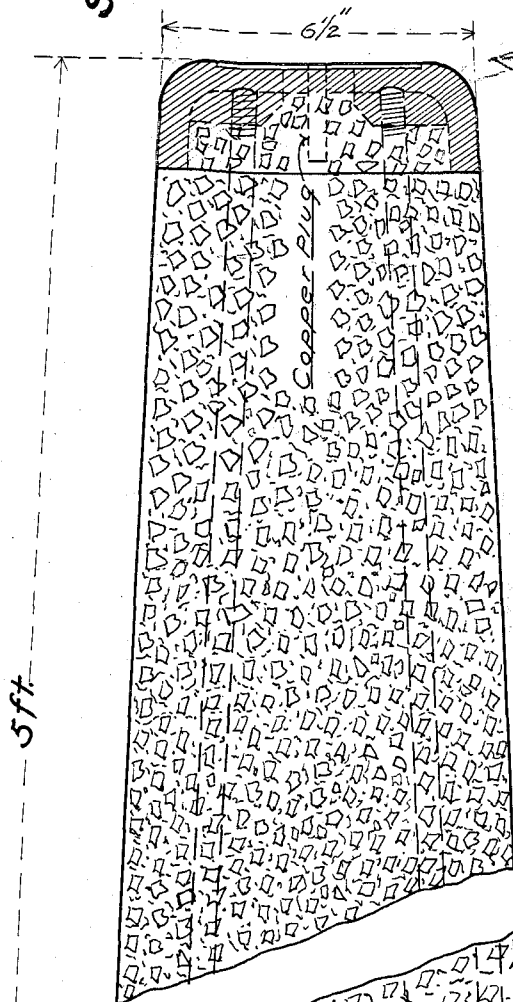

Top of marker is set
slightly below bottom of
sidewalk slab. Square
hole in sidewalk covered
with light, removable,
cast iron cover.

Markers set at the
intersection of 2 ft.
offset lines to avoid
fences, private marks
or other obstructions.

SECTION

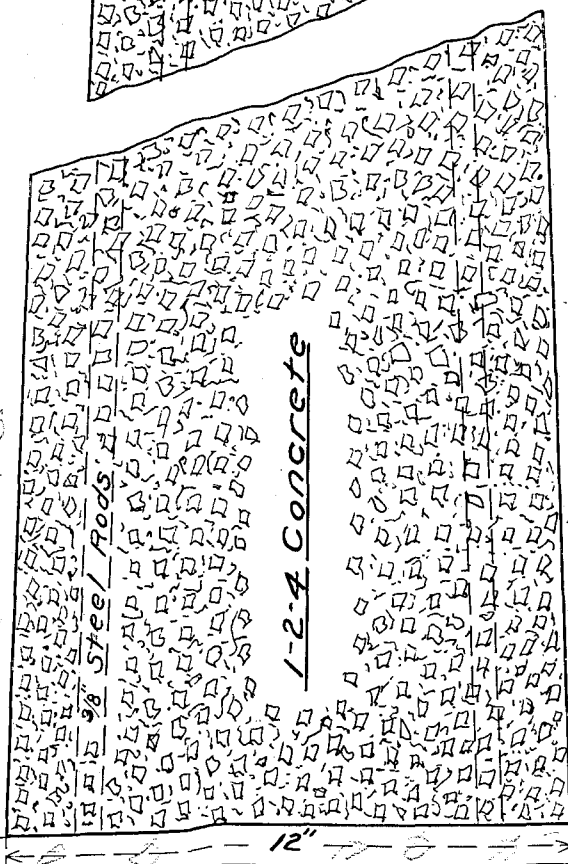

Hole is
enlarged at bottom by
under cutting sides.
Bottom filled with
concrete ± 1 ft. up
sides to anchor marker

Department Of
Engineering
Hartford Conn
1914

Day Book No. 03553