


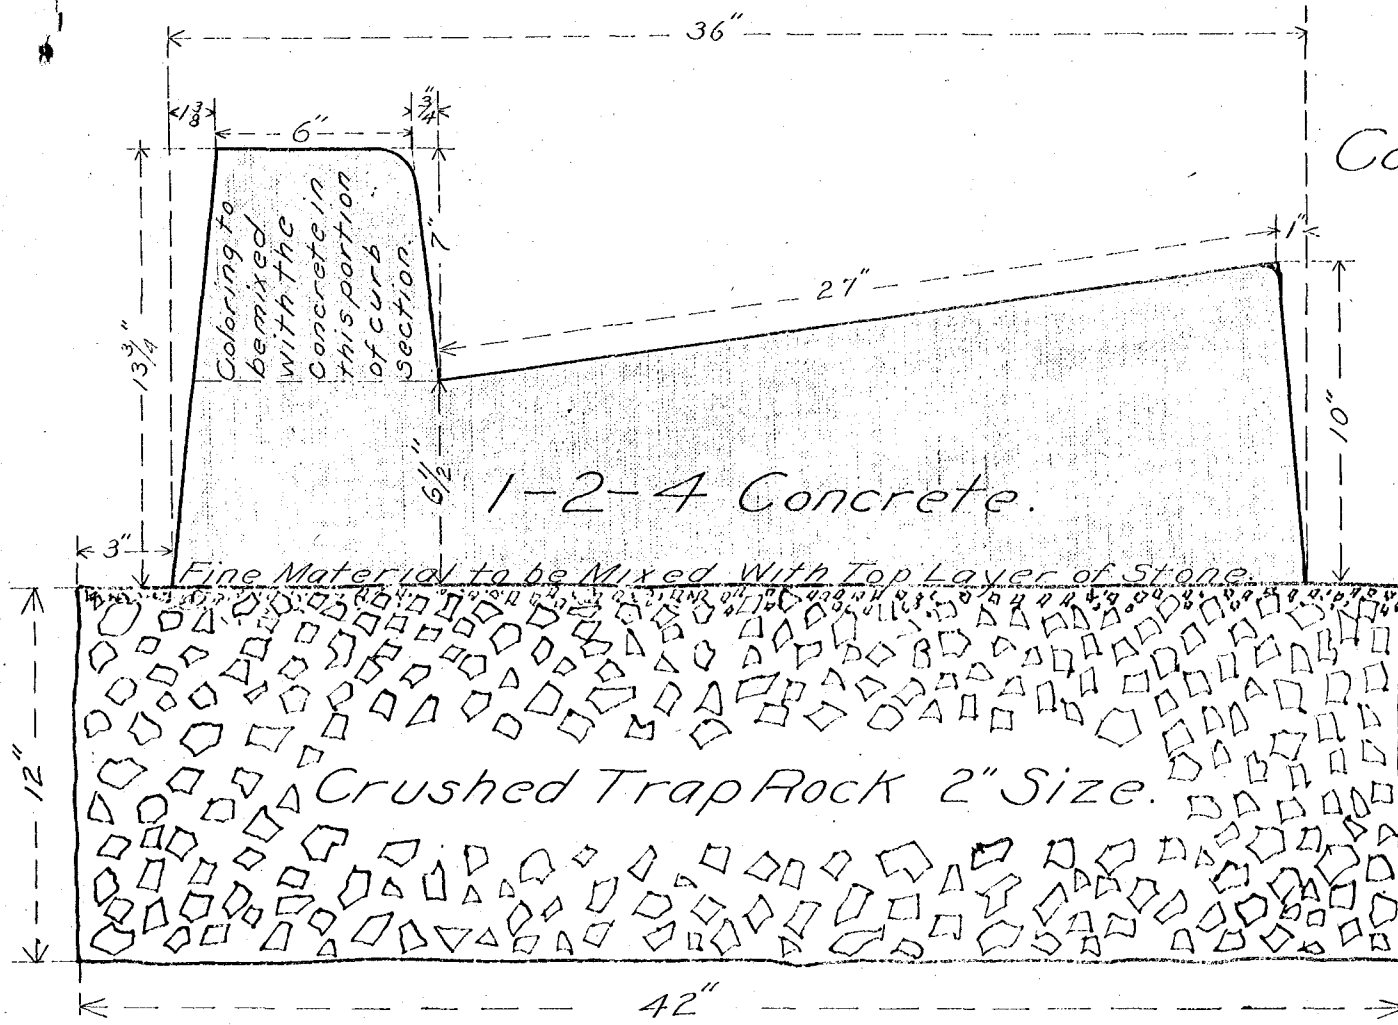

Cross Section
OF
Combined Concrete Curb And Gutter
On Stone Foundation
FOR
Radius Curb Corner

Note: Sections to be not over 10 ft long.
Surface to be perfectly smooth.
All work and materials to be
Satisfactory to the City Engineer.

Scale: One Inch = One Half Foot.

Special Section Designed For The Corners
OF
Prospect And Albany Avenues.

Department of Engineering
Hartford Conn. Oct. 1914.
Day Book No. 03572