


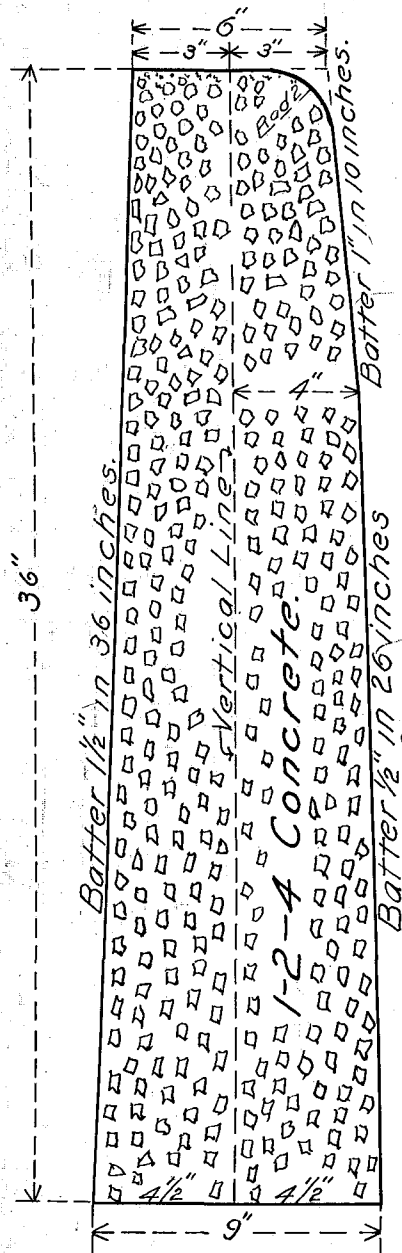

Section Showing
Typical Details
for
Concrete Curb
Without Steel Corner Bar

*Either plank or steel forms to be used
 on sides for the entire depth.
 Forms to be tight to prevent leaking.
 Three sheet iron plates to be used in
 forming end joints.
 Stone for concrete $\frac{3}{4}$ " size.
 Top of curb $\frac{1}{4}$ " batter.
 Color to be added to concrete forming
 top 10 inches of curb.*

See Specifications

Department of Engineering
 Hartford Conn. 1915
 Day Book No. 03697