


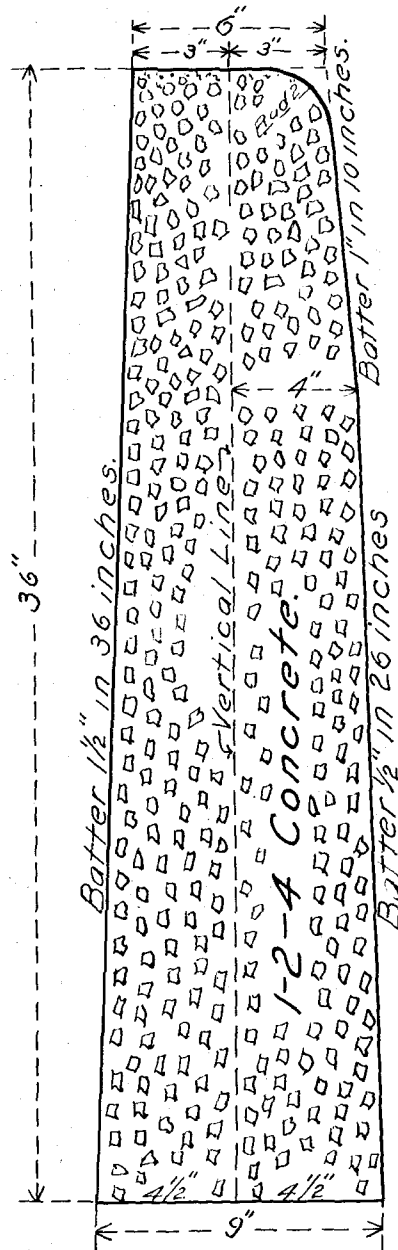

Section Showing
Typical Details
for
Concrete Curb
Without Steel Corner Bar

*Either plank or steel forms to be used
on sides for the entire depth.
Forms to be tight to prevent leaking.
Three sheet iron plates to be used in
forming end joints.
Stone for concrete $\frac{3}{4}$ " size.
Top of curb $\frac{1}{4}$ " batter.
Color to be added to concrete forming
top 10 inches of curb.*

See Specifications

Department of Engineering
Hartford Conn. 1915
Day Book No. 03704