


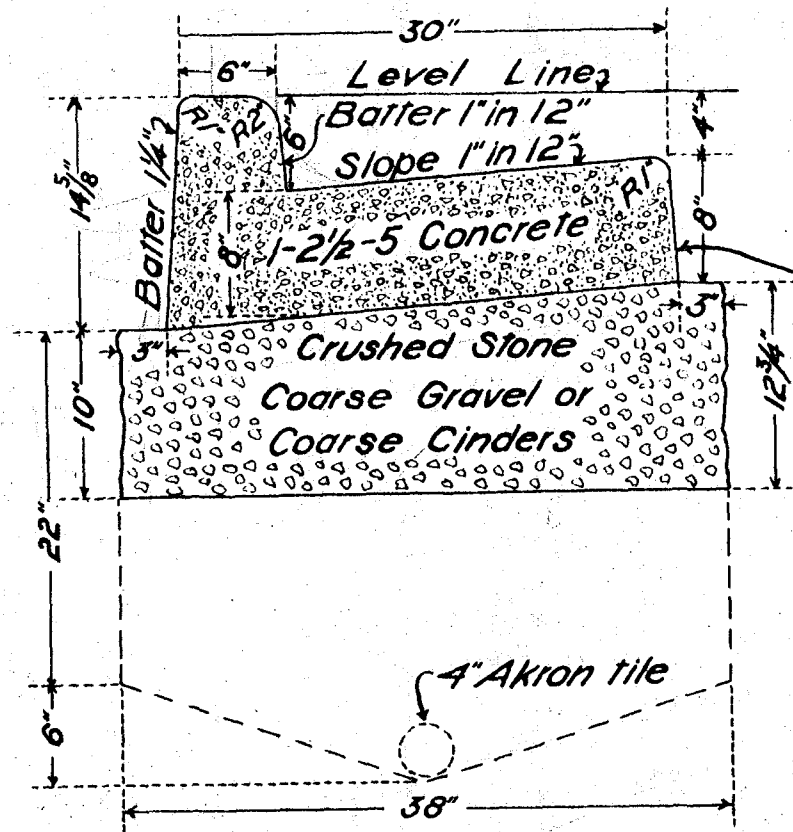

Surface to show a smooth mortar finish
Forms to be used on sides
Batter 1" in 12"
One inch of fine material under concrete

CROSS SECTION
SHOWING TYPICAL DETAILS
FOR
COMBINED CONCRETE CURB AND GUTTER
WITH SPECIAL FOUNDATIONS

See Specifications

Note: Under adverse soil and drainage conditions it will be advisable to increase the depth of the foundation and to provide a tile under drain as indicated by dotted lines.

Department of Engineering
Hartford Conn. 1926
Day Book No. 05626