


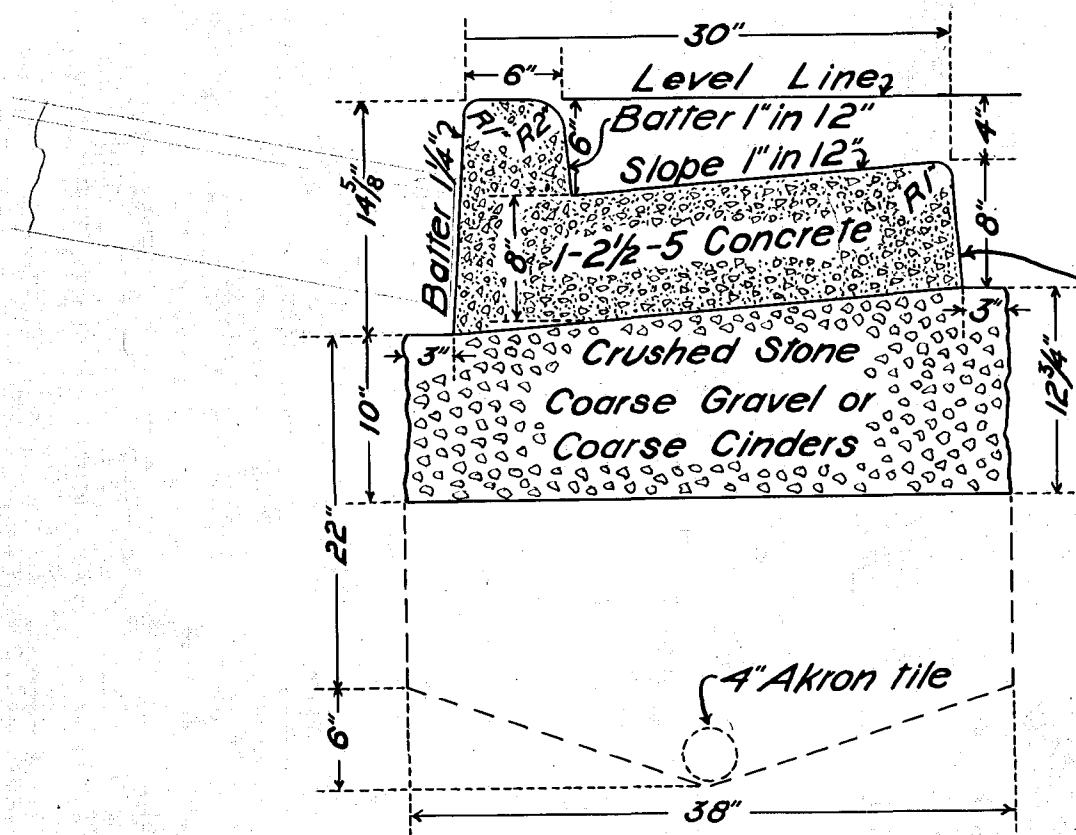

Surface to show a smooth mortar finish
Forms to be used on sides
Batter 1" in 12"
One inch of fine material under concrete

**CROSS SECTION
 SHOWING TYPICAL DETAILS
 FOR
 COMBINED CONCRETE CURB AND GUTTER
 WITH SPECIAL FOUNDATIONS**

See Specifications

Note: Under adverse soil and drainage conditions it will be advisable to increase the depth of the foundation and to provide a tile under drain as indicated by dotted lines.

*Department of Engineering
 Hartford Conn. 1926
 Day Book No. 05626*