


Revised in 1924

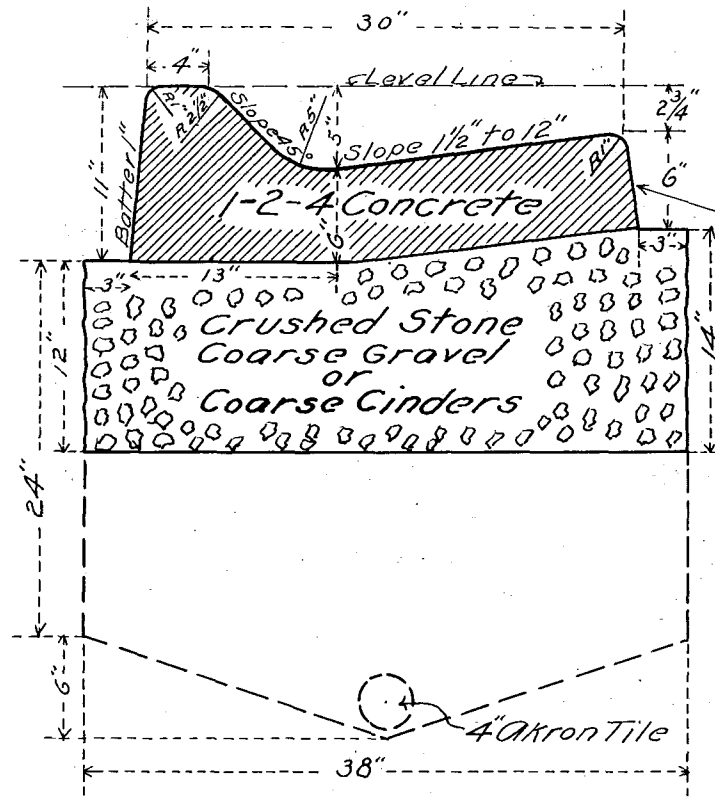

Surface to show a smooth mortar finish.
Forms to be used on sides.

Batter $\frac{3}{4}$ inch.

One inch of fine material under concrete.

Cross Section
Showing Typical Details
for
Combined Concrete Curb And Gutter
With Special Foundations

See Specifications.

Note: Under adverse soil and drainage conditions it will be advisable to increase the depth of the foundation and to provide a tile underdrain as indicated by dotted lines.

Department of Engineering
Hartford Conn. 1915

Day Book No. 03698