


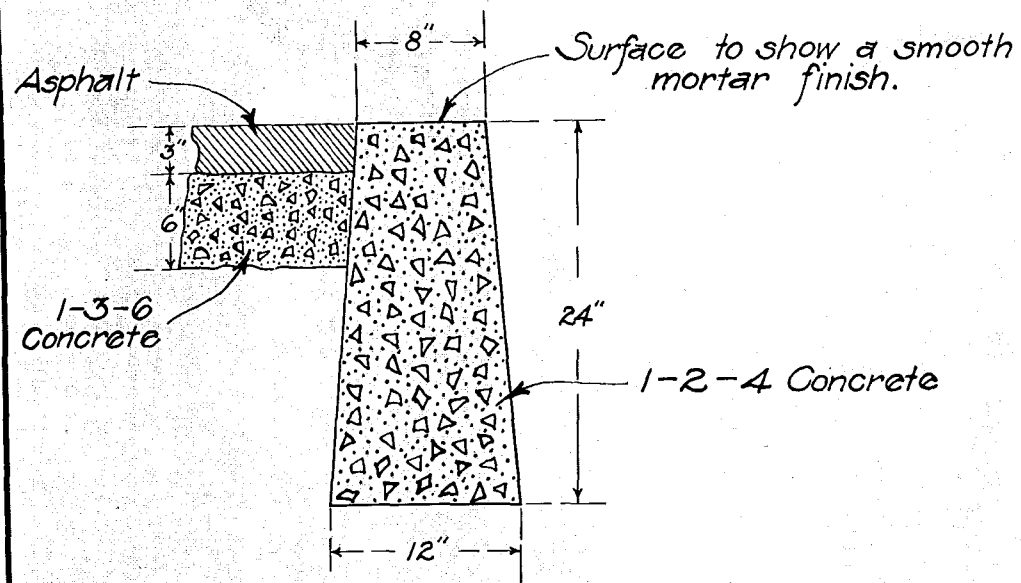

Cross Section
Showing Typical Details
For
Concrete Header
Van Dyke Avenue

Note: Either plank or steel forms to be used on sides for the entire depth.
Forms to be tight to prevent leaking
Three sheet iron plates to be used in forming end joints.
Stone for concrete 1" size.
Header to be built in sections not over 10 feet long.
See specifications.

Department of Engineering
Hartford, Conn.

Scale One inch = One foot.