


TOWN OF HARTFORD
PROSPECT STREET and Building Lines of June 27, 1898 Vol. 4-286
OF City Line coincident with East Street Line
WEST C-1

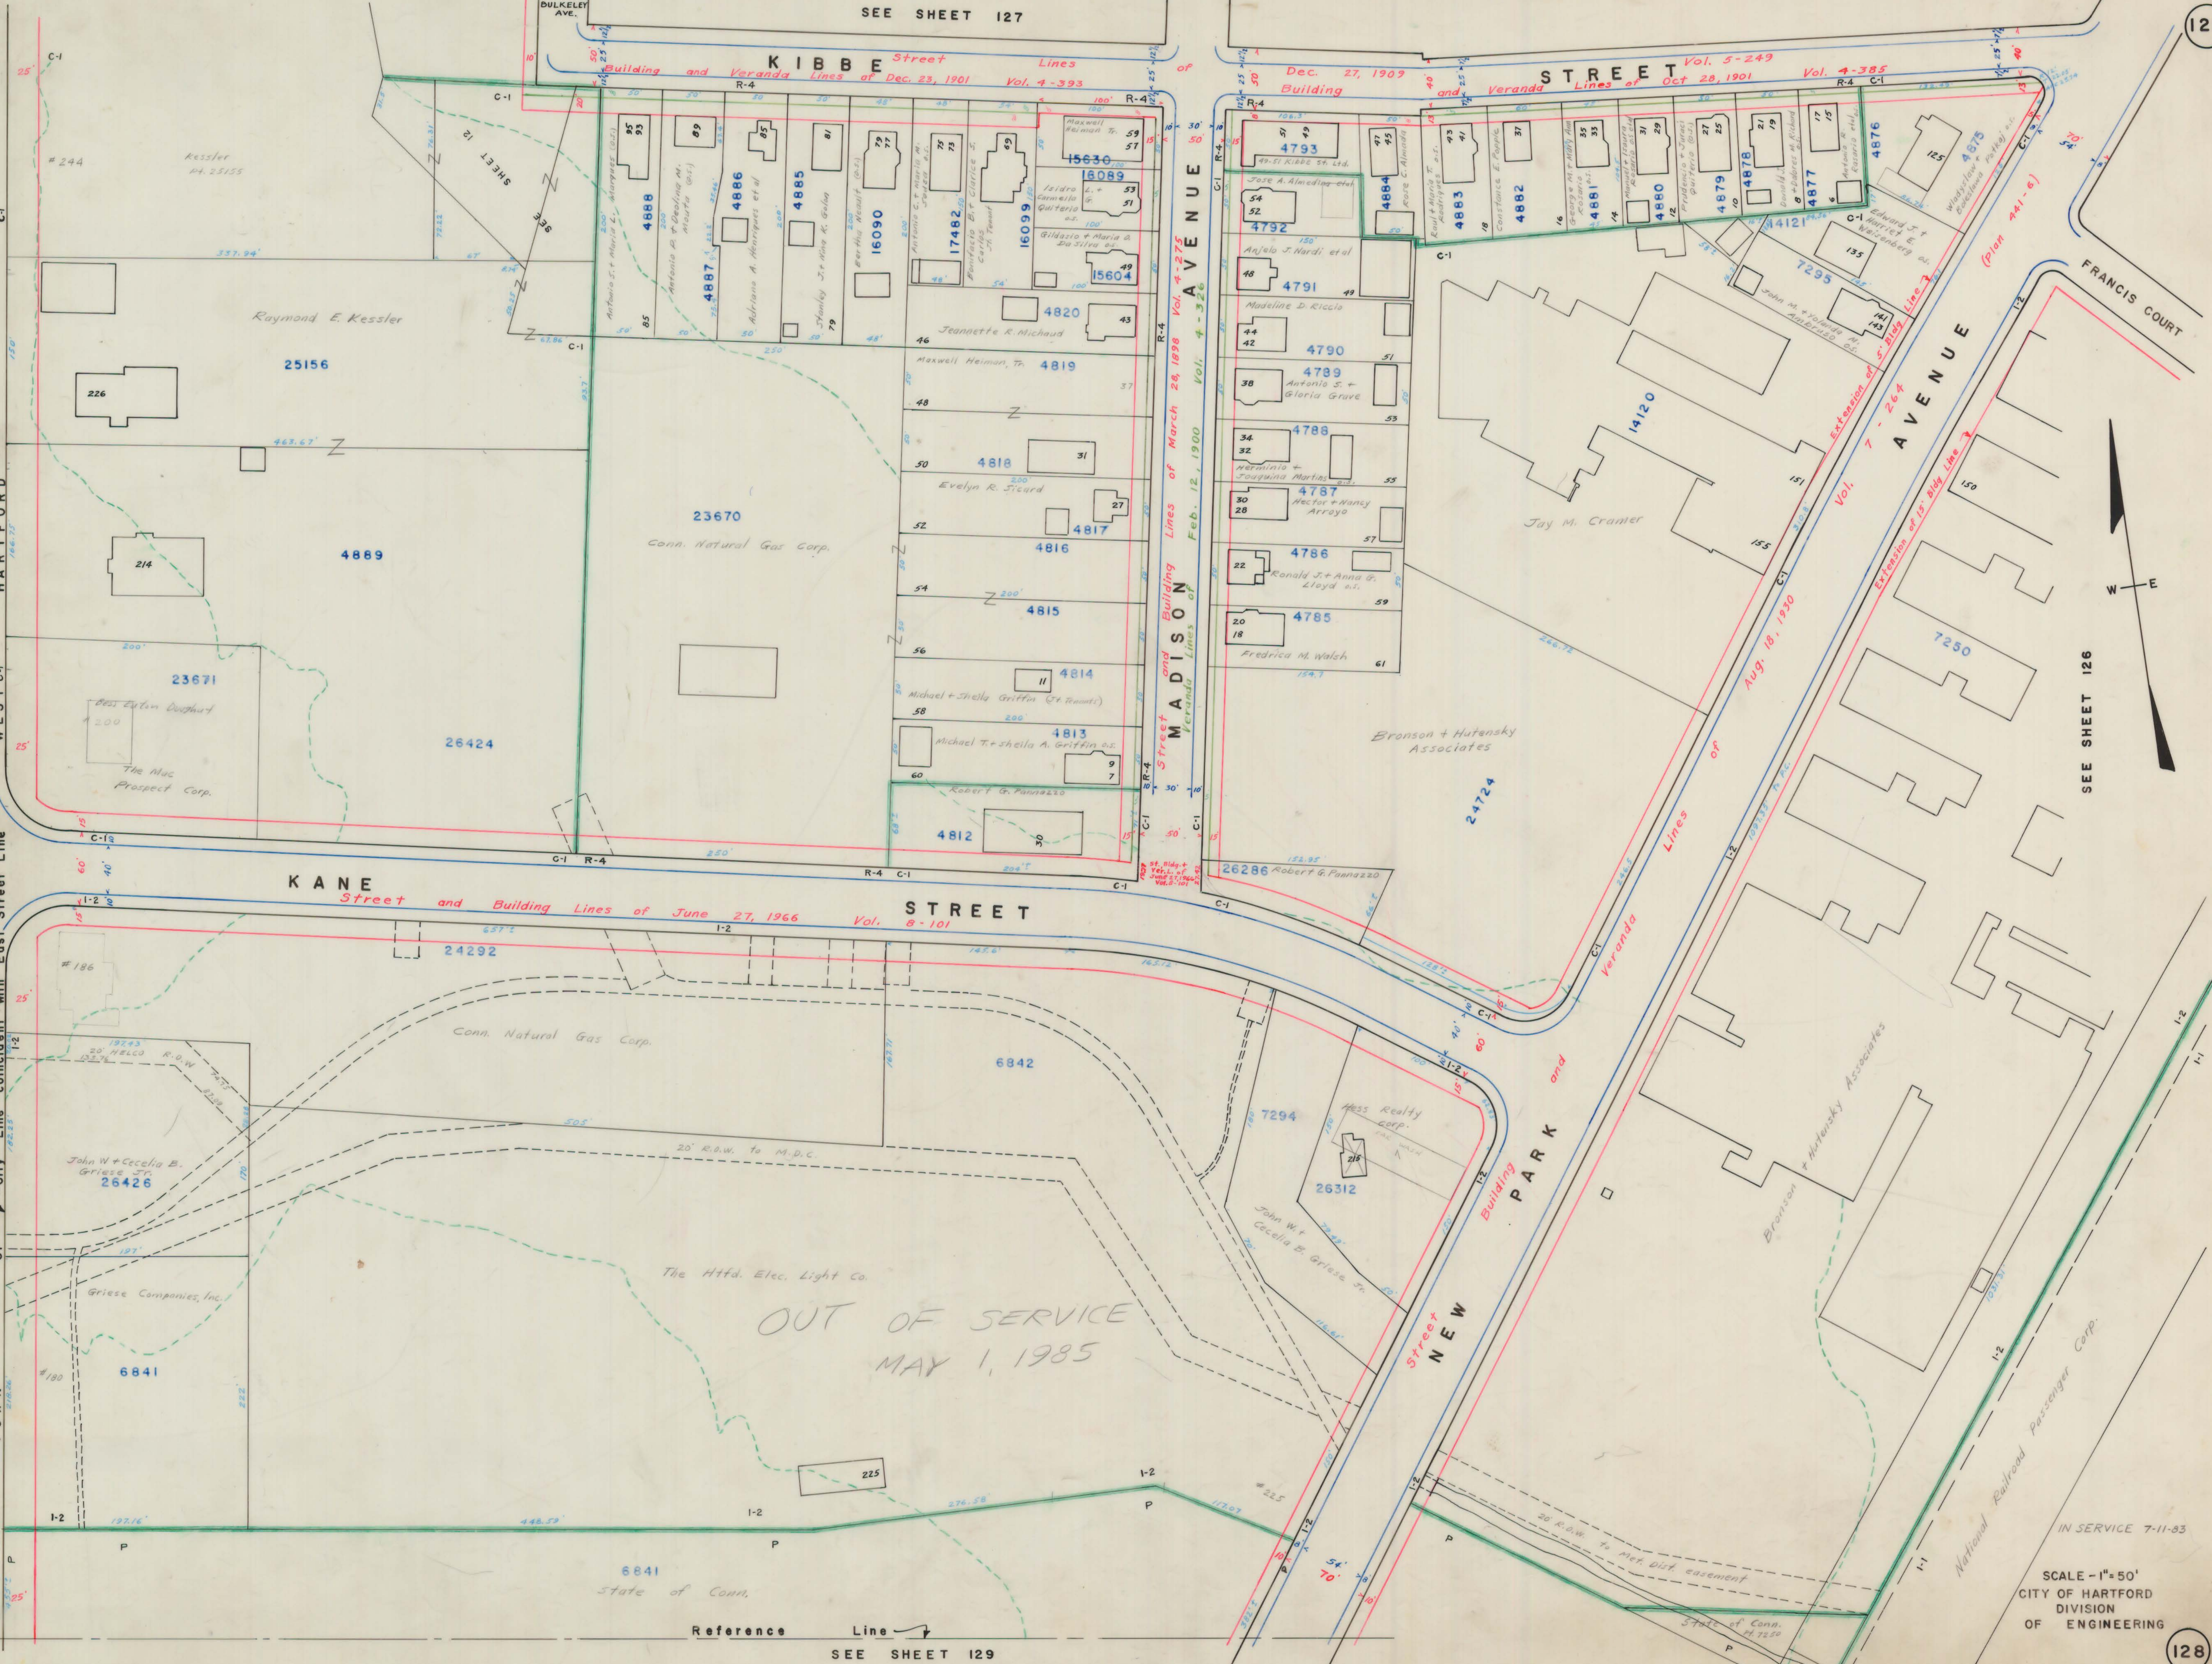

Reference Line
SEE SHEET 129

IN SERVICE 7-11-83
SCALE - 1"=50'
CITY OF HARTFORD
DIVISION
OF ENGINEERING