


THE METROPOLITAN DISTRICT  
GEODETIC AND TOPOGRAPHICAL SURVEY

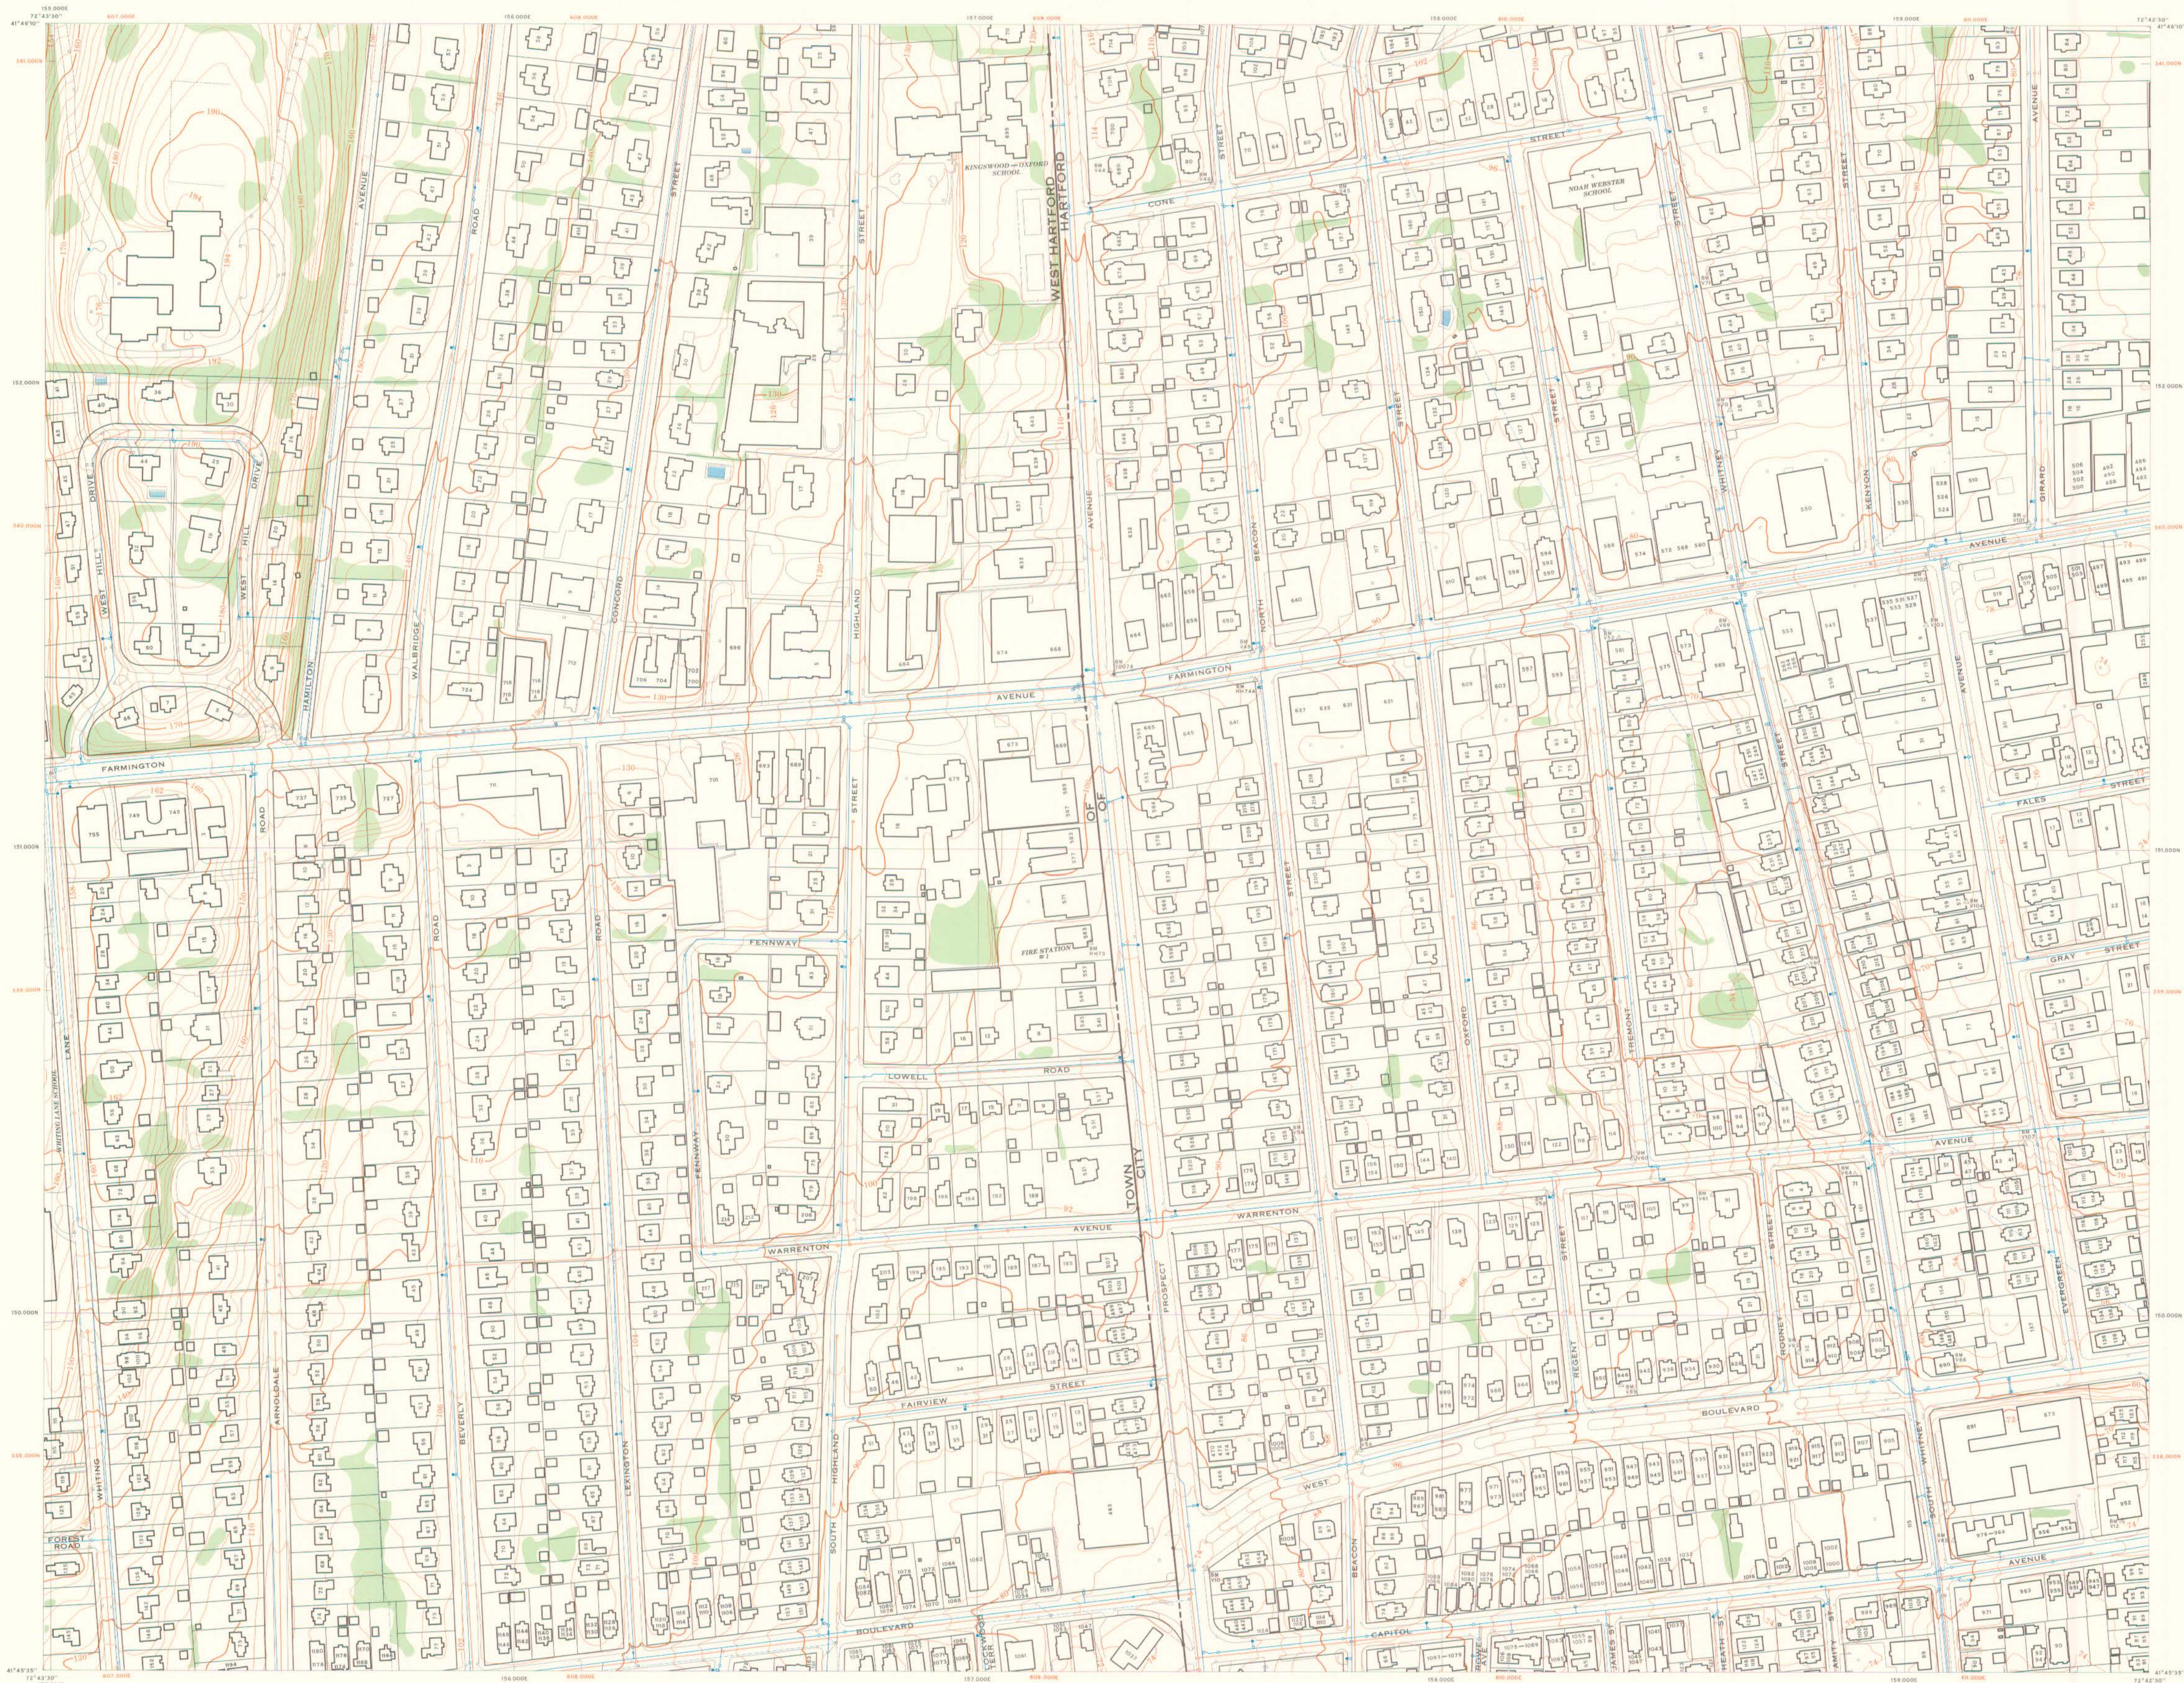

TOPOGRAPHY BY PHOTOGRAMMETRIC METHODS  
FROM AERIAL PHOTOGRAPHS TAKEN  
MARCH 23, 1979

- LEGEND-**
- SANITARY SEWER
  - STORM SEWER
  - CATCH BASIN
  - WATER MAIN
  - HYDRANT
  - FIRST ORDER BENCH MARK
  - HOUSE NUMBER
  - MERESTONE

SCALE 1:2400  
(1 INCH = 200 FEET)

0 50 100 200 300 400 500 600 700 800 900 1000 FEET

CONTOUR INTERVAL 2 FEET  
METROPOLITAN DISTRICT DATUM

1000-FOOT GRID BASED ON THE  
METROPOLITAN DISTRICT PLANE RECTANGULAR COORDINATE SYSTEM  
CONNECTICUT COORDINATE GRID SHOWN IN BROWN

THIS MAP COMPLIES WITH THE NATIONAL STANDARD MAP ACCURACY REQUIREMENTS

|         |                 |          |
|---------|-----------------|----------|
| SHEET 3 | SHEET 11        | SHEET 23 |
| SHEET 4 | <b>SHEET 15</b> | SHEET 24 |
| SHEET 5 | SHEET 16        | SHEET 25 |

THE METROPOLITAN DISTRICT  
COMMISSION ON REGIONAL PLANNING  
HARTFORD COUNTY, CONNECTICUT