


THE METROPOLITAN DISTRICT
GEODETIC AND TOPOGRAPHICAL SURVEY

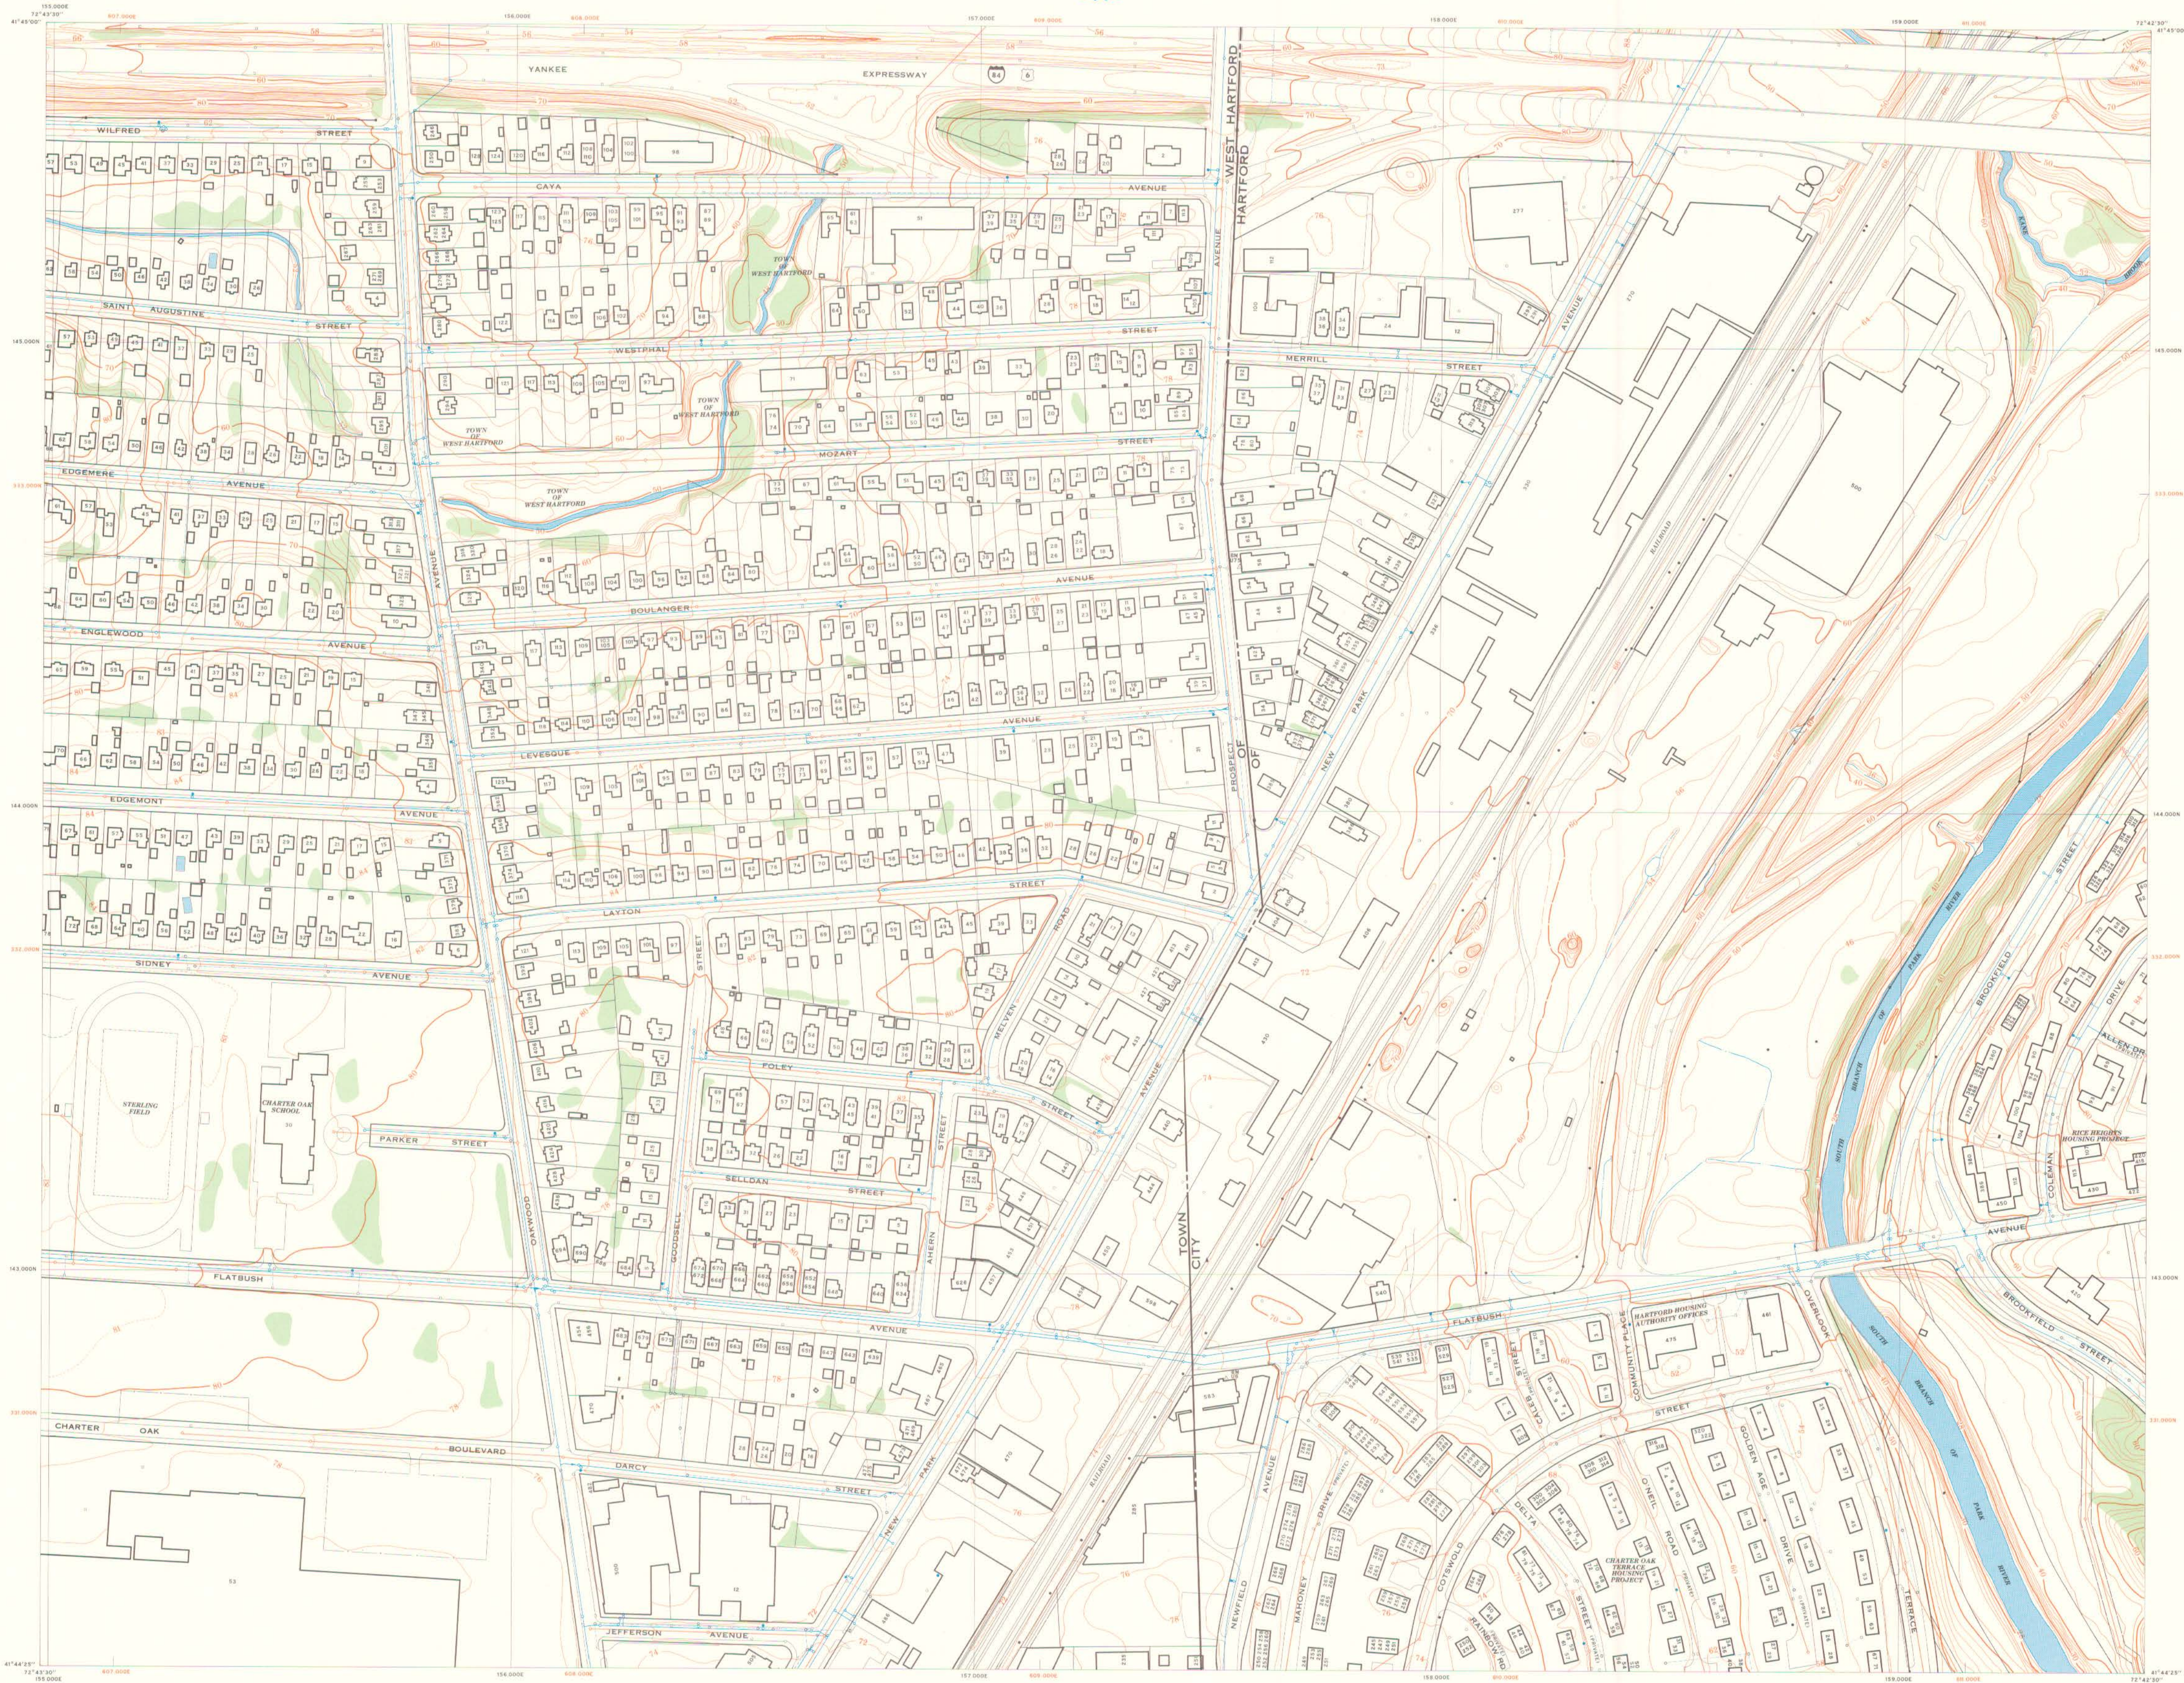

TOPOGRAPHY BY PHOTOGRAMMETRIC METHODS
FROM AERIAL PHOTOGRAPHS TAKEN
MARCH 23, 1979

- LEGEND-**
- SANITARY SEWER
 - STORM SEWER
 - CATCH BASIN
 - WATER MAIN
 - HYDRANT
 - FIRST ORDER BENCH MARK
 - HOUSE NUMBER
 - MERESTONE

SCALE 1:2400
(1 INCH = 200 FEET)

0 50 100 200 300 400 500 1000 FEET

CONTOUR INTERVAL 2 FEET
METROPOLITAN DISTRICT DATUM

1000-FOOT GRID BASED ON THE
METROPOLITAN DISTRICT PLANE RECTANGULAR COORDINATE SYSTEM
CONNECTICUT COORDINATE GRID SHOWN IN BROWN

THIS MAP COMPLIES WITH THE NATIONAL STANDARD MAP ACCURACY REQUIREMENTS

SHEET 5	SHEET 14	SHEET 35
SHEET 18	SHEET 17	SHEET 36
SHEET 39	SHEET 38	SHEET 27

THE METROPOLITAN DISTRICT
COMMISSION ON REGIONAL PLANNING
HARTFORD COUNTY, CONNECTICUT