


THE METROPOLITAN DISTRICT
GEODETIC AND TOPOGRAPHICAL SURVEY

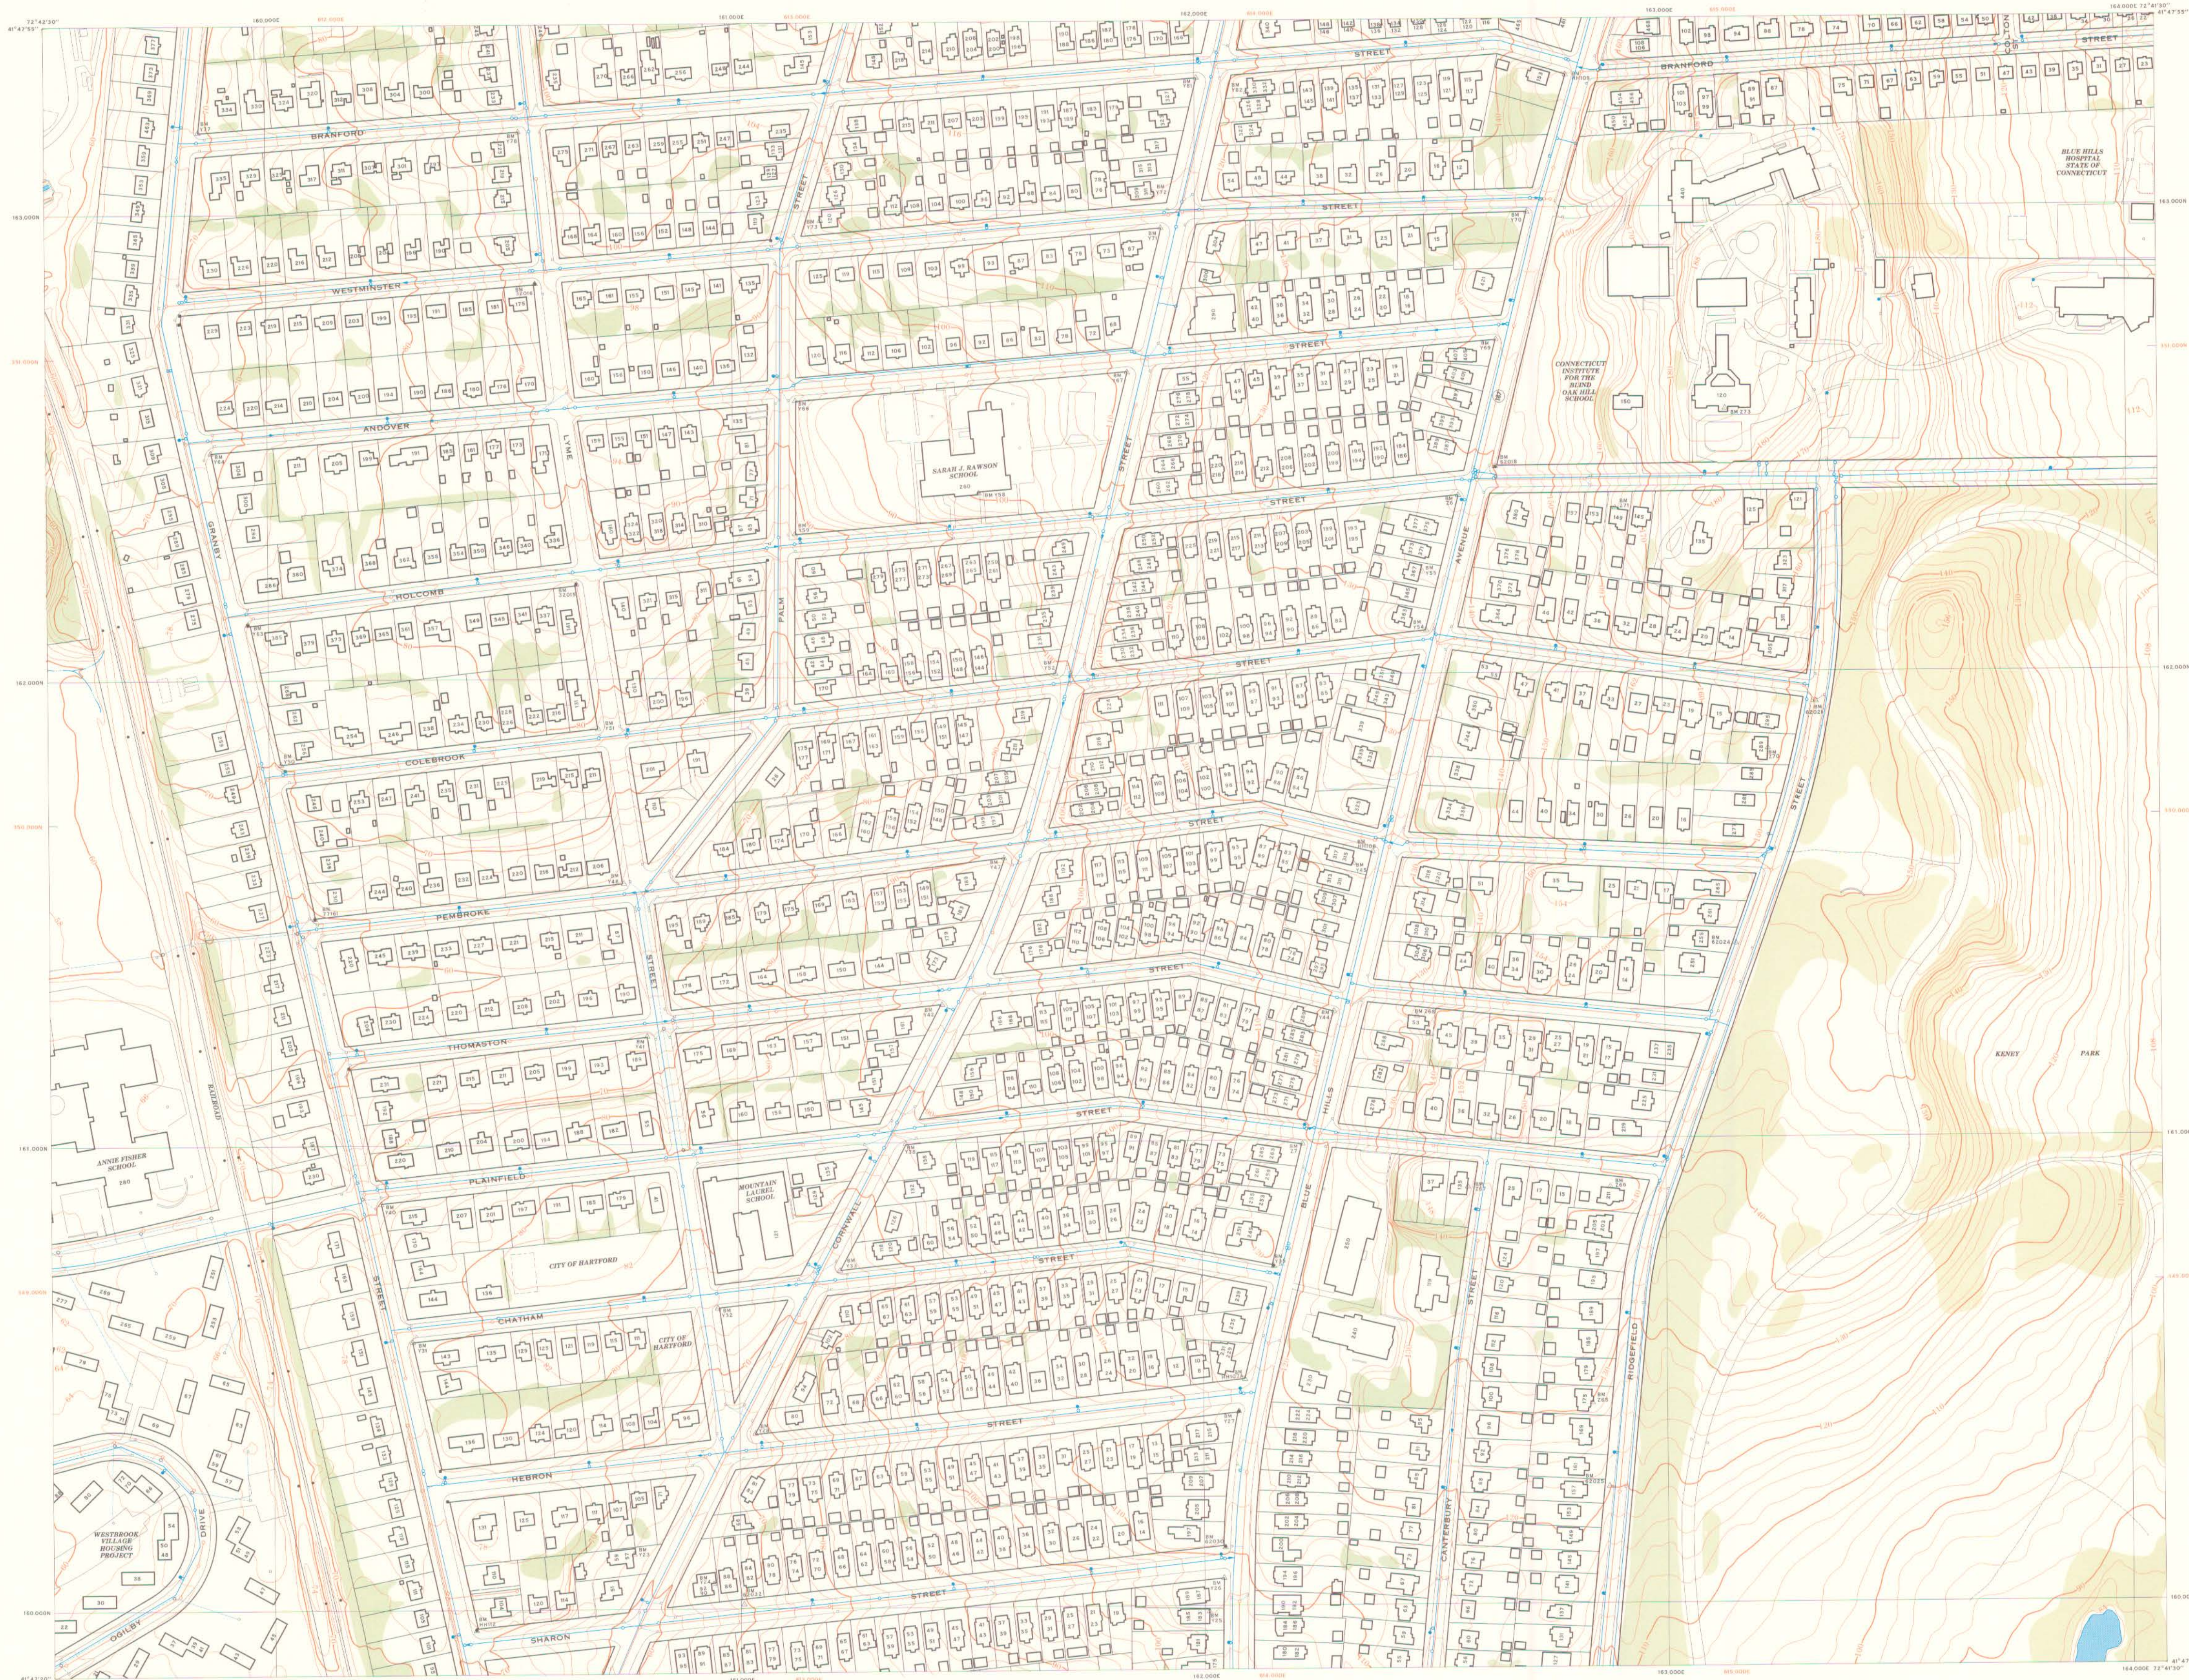

TOPOGRAPHY BY PHOTOGRAMMETRIC METHODS
FROM AERIAL PHOTOGRAPHS TAKEN
MARCH 23, 1979

-LEGEND-	
	SANITARY SEWER
	STORM SEWER
	CATCH BASIN
	WATER MAIN
	HYDRANT
	BENCH MARK
	HOUSE NUMBER
	MERESTONE

SCALE 1:2400
(1 INCH = 200 FEET)

0 50 100 200 300 400 500 1000 FEET

CONTOUR INTERVAL 2 FEET
METROPOLITAN DISTRICT DATUM

1000-FOOT GRID BASED ON THE
METROPOLITAN DISTRICT PLANE RECTANGULAR COORDINATE SYSTEM
CONNECTICUT COORDINATE GRID SHOWN IN BROWN

THIS MAP COMPLIES WITH THE NATIONAL STANDARD MAP ACCURACY REQUIREMENTS

SHEET 30	SHEET 31	SHEET 32
SHEET 29	SHEET 31	SHEET 32

THE METROPOLITAN DISTRICT
COMMISSION ON REGIONAL PLANNING
HARTFORD COUNTY, CONNECTICUT