


THE METROPOLITAN DISTRICT
GEODETIC AND TOPOGRAPHICAL SURVEY

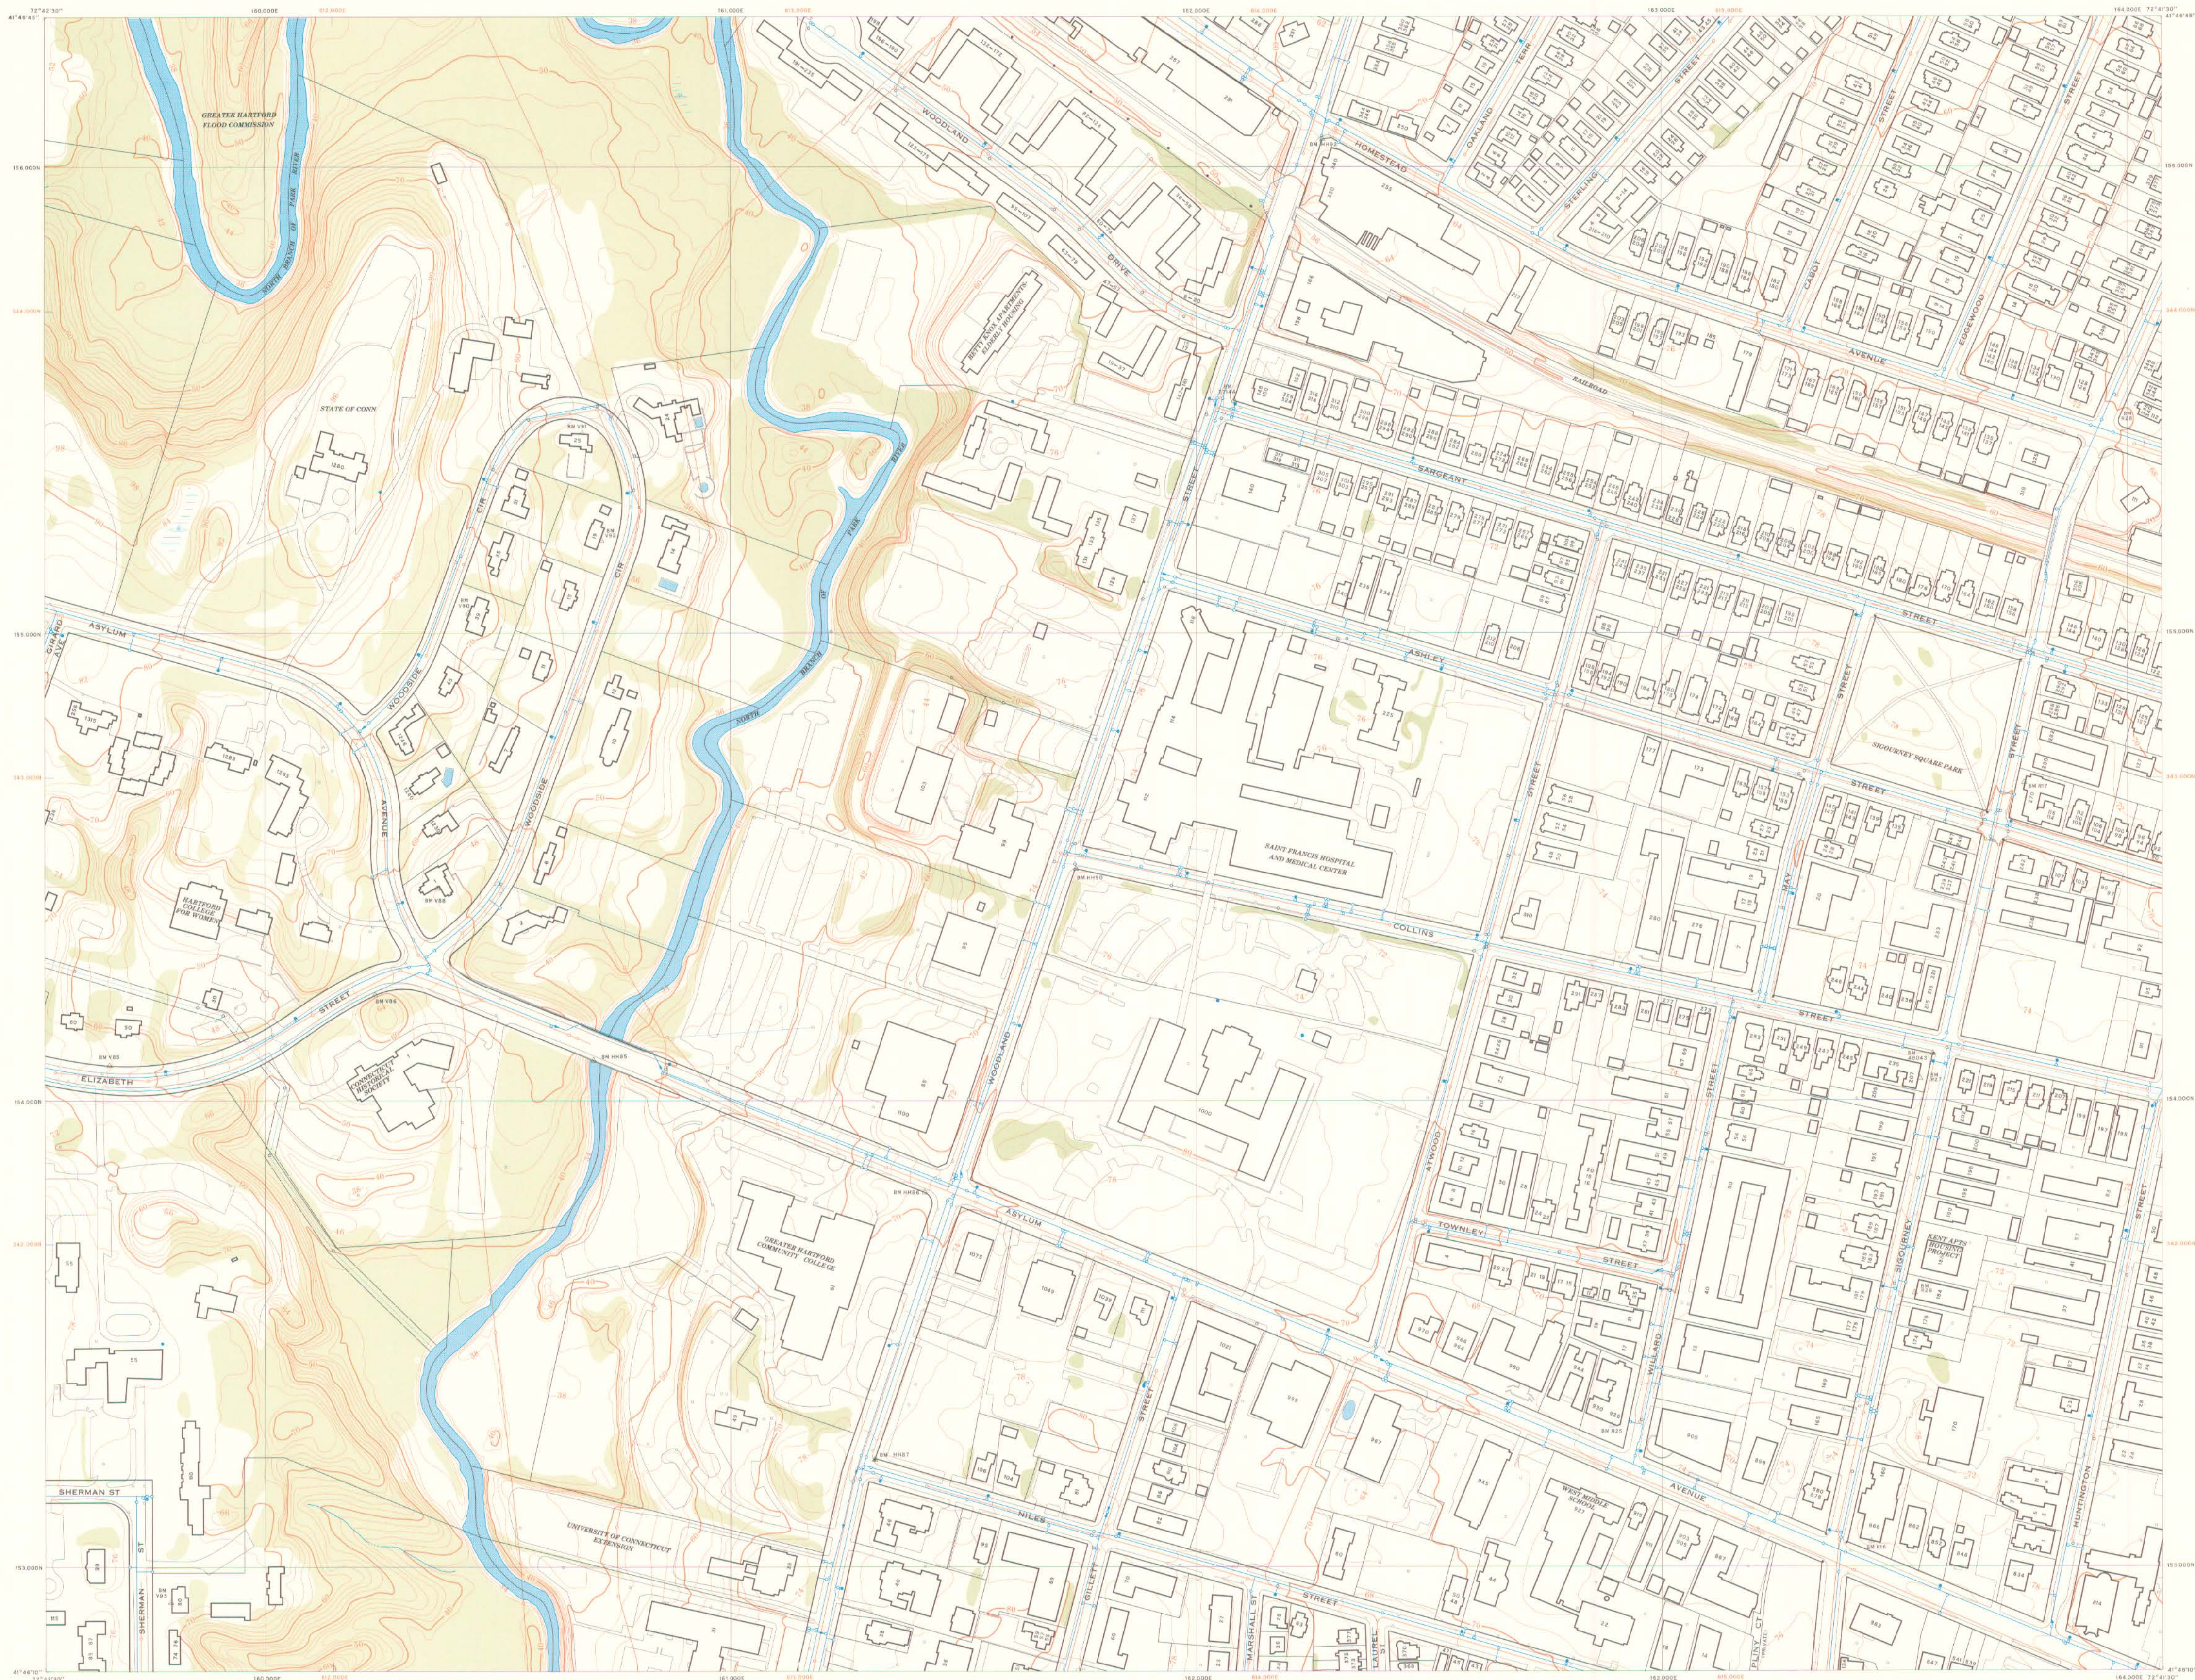

TOPOGRAPHY BY PHOTOGRAMMETRIC METHODS
FROM AERIAL PHOTOGRAPHS TAKEN
MARCH 23, 1979

- LEGEND-
- SANITARY SEWER
 - STORM SEWER
 - CATCH BASIN
 - WATER MAIN
 - HYDRANT
 - BENCH MARK
 - HOUSE NUMBER
 - MERESTONE

SCALE 1:2400
(1 INCH = 200 FEET)

CONTOUR INTERVAL 2 FEET
METROPOLITAN DISTRICT DATUM
1000-FOOT GRID BASED ON THE
METROPOLITAN DISTRICT PLANE RECTANGULAR COORDINATE SYSTEM
CONNECTICUT COORDINATE GRID SHOWN IN BROWN
THIS MAP COMPLIES WITH THE NATIONAL STANDARD MAP ACCURACY REQUIREMENTS

SHEET 32	SHEET 33	SHEET 34
SHEET 31	SHEET 33	SHEET 35
SHEET 30	SHEET 34	SHEET 36

THE METROPOLITAN DISTRICT
COMMISSION ON REGIONAL PLANNING
HARTFORD COUNTY, CONNECTICUT