


THE METROPOLITAN DISTRICT  
GEODETIC AND TOPOGRAPHICAL SURVEY

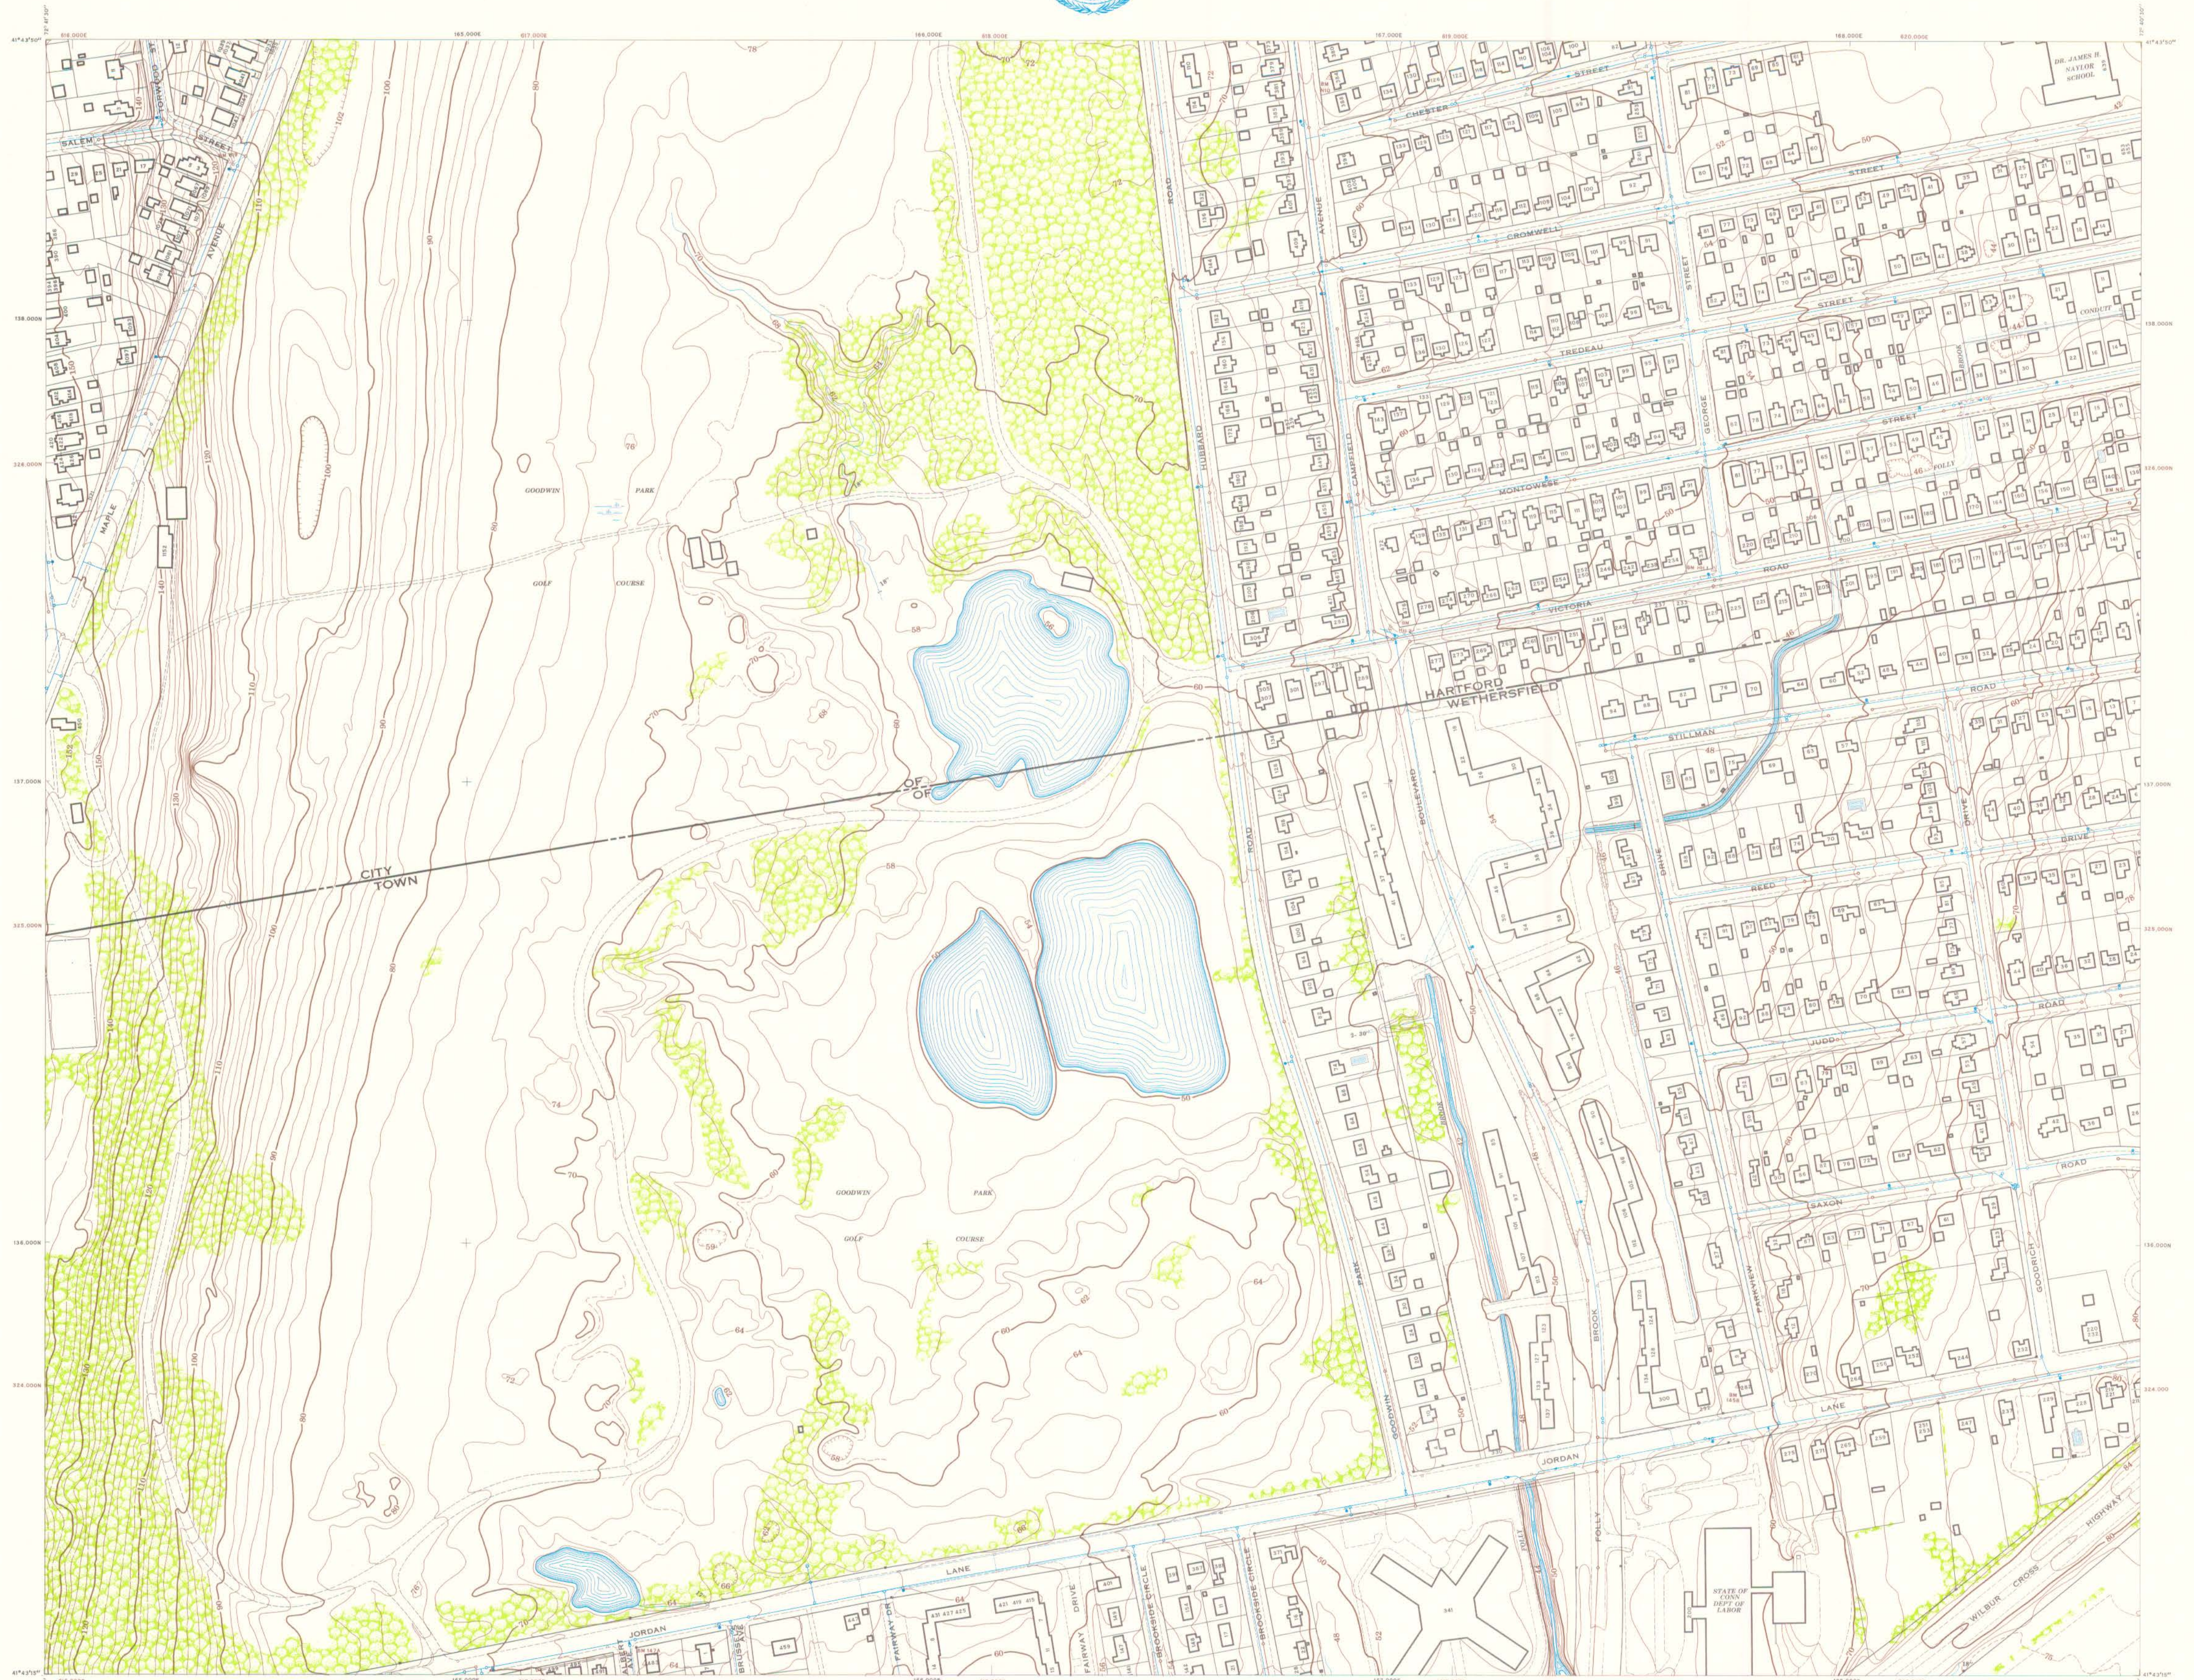

TOPOGRAPHY BY PHOTOGRAMMETRIC METHODS  
FROM AERIAL PHOTOGRAPHS TAKEN  
FEBRUARY, 1974

- LEGEND-
- SANITARY SEWER
  - STORM SEWER
  - CATCH BASIN
  - WATER MAIN
  - HYDRANT
  - VERTICAL CONTROL POINT
  - HOUSE NUMBER

SCALE 1:2400

CONTOUR INTERVAL 2 FEET  
METROPOLITAN DISTRICT DATUM

1000-FOOT GRID BASED ON THE  
METROPOLITAN DISTRICT PLANE RECTANGULAR COORDINATE SYSTEM  
CONNECTICUT COORDINATE GRID SHOWN IN BROWN

THIS MAP COMPLIES WITH THE NATIONAL STANDARD MAP ACCURACY REQUIREMENTS

SHEET 57	SHEET 64	SHEET 69
SHEET 68	<b>SHEET 65</b>	SHEET 100
SHEET 101	SHEET 102	SHEET 103

THE METROPOLITAN DISTRICT  
COMMISSION ON REGIONAL PLANNING  
HARTFORD COUNTY, CONNECTICUT

SHEET 65