



Lincoln St. House Numbers

Scale: 1 inch = 40 feet

Affleck Street

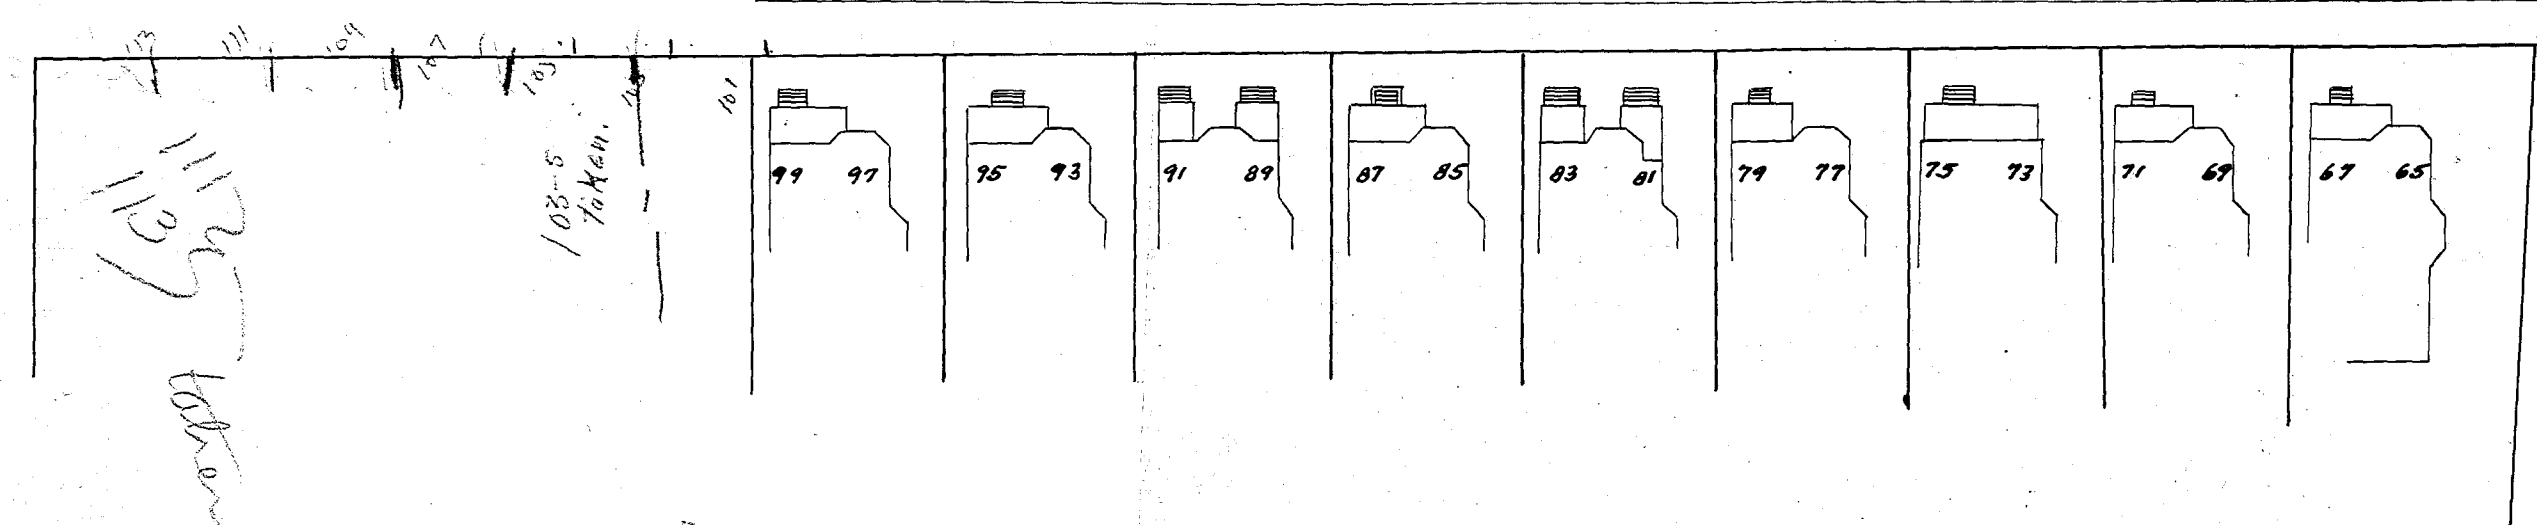

Broad Street

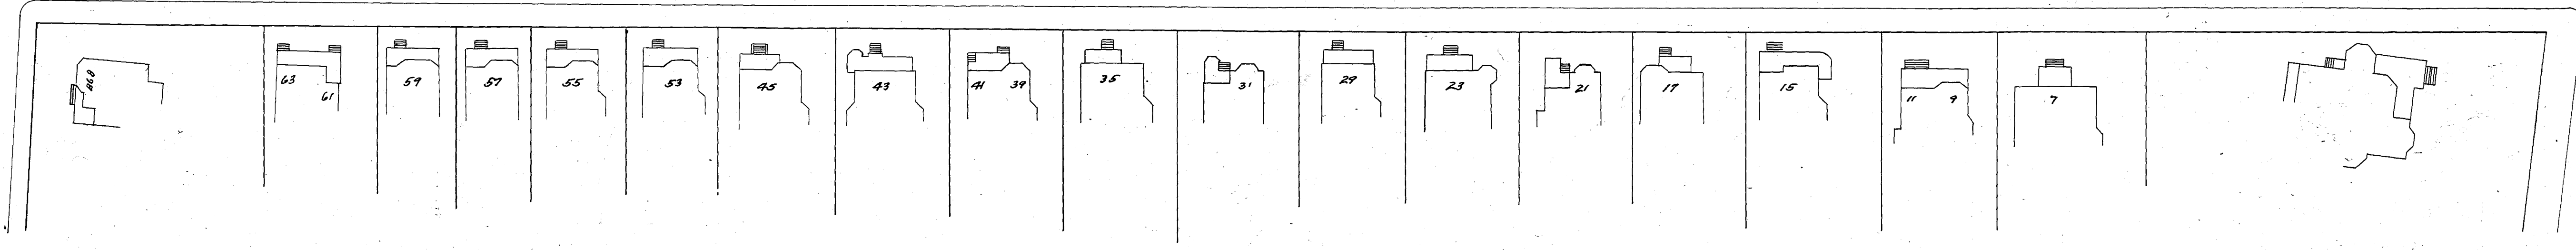

Washington Street

March 1912

02902

R.N. Clark