


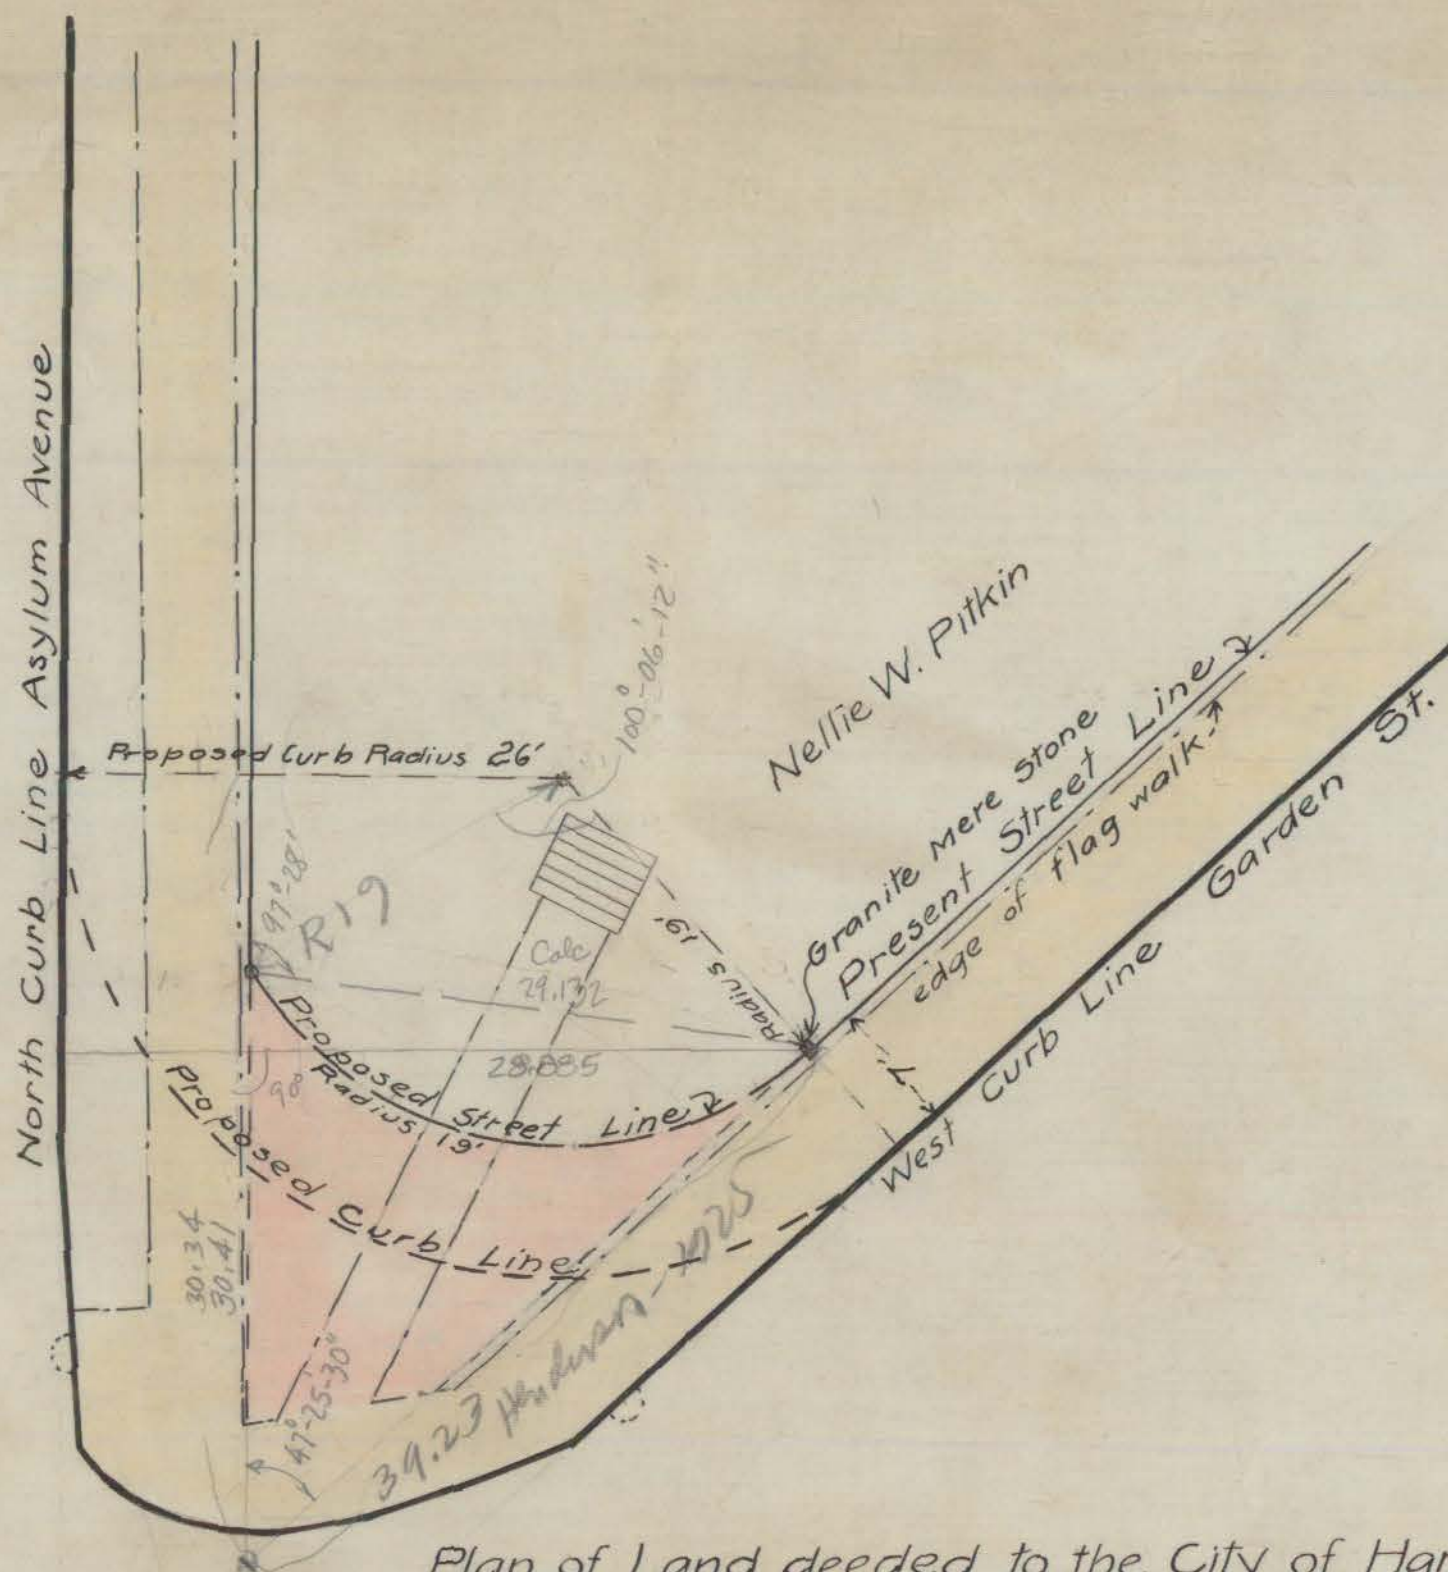

Plan of Land deeded to the City of Hartford
at the
North West Corner of Asylum and Garden Streets
Scale 1" = 10'

July 1912

See 7 TRACING

Department of Engineering
Drawer 131 Sheet 14
Day Book Number 03016