


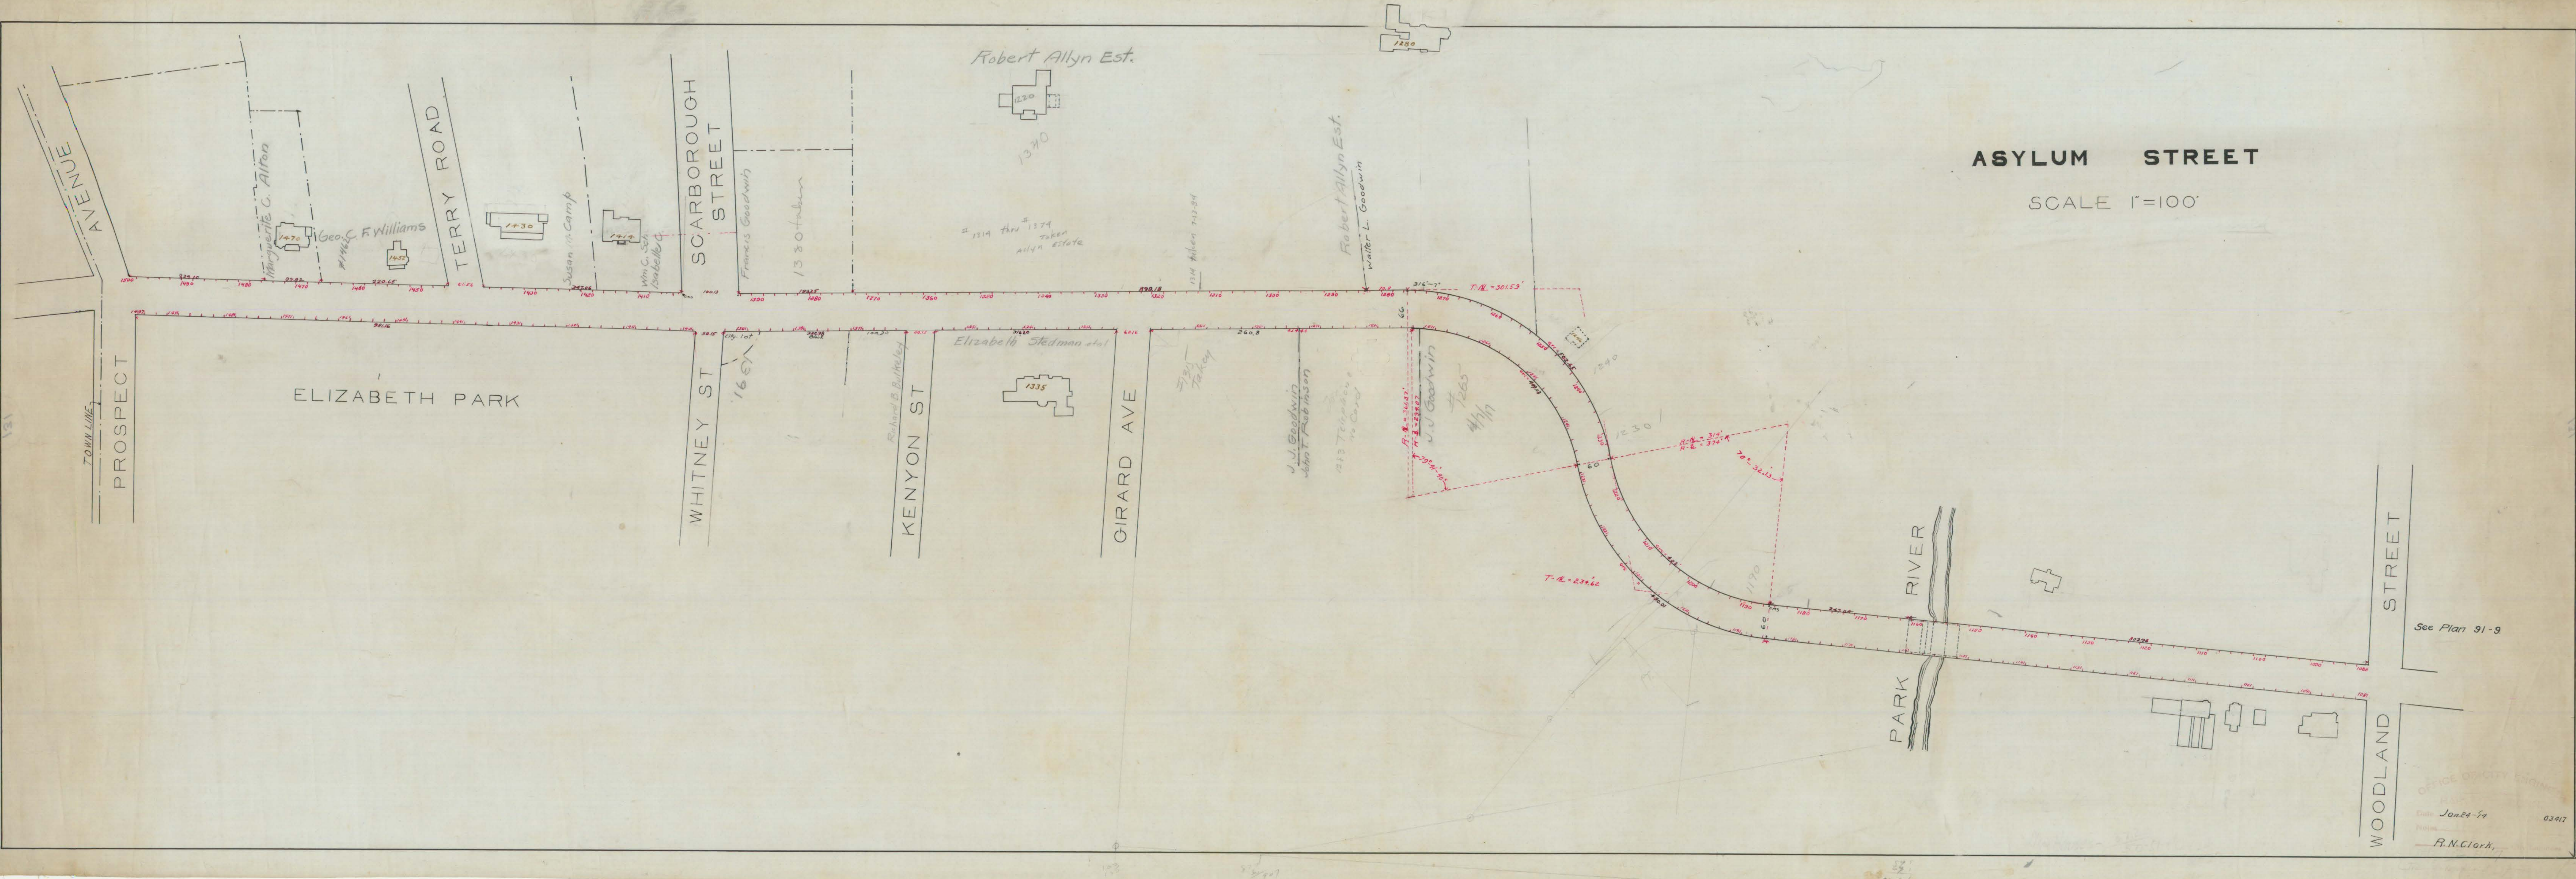

ASYLUM STREET

SCALE 1"=100'

See Plan 91-9

OFFICE OF CITY ENGINEER
JAN 24-19
R. N. Clark