

BERLIN CONSTRUCTION COMPANY

SHEET No. 12
of SHEETS.

BILL OF MATERIAL

ORDER No.

2946

October 25 1911


ITEM No. Pcs.

DESCRIPTION

LENGTH
Ft. In.

SHIPMENTS

46 4 Cast Iron Railing Posts, per sketch.

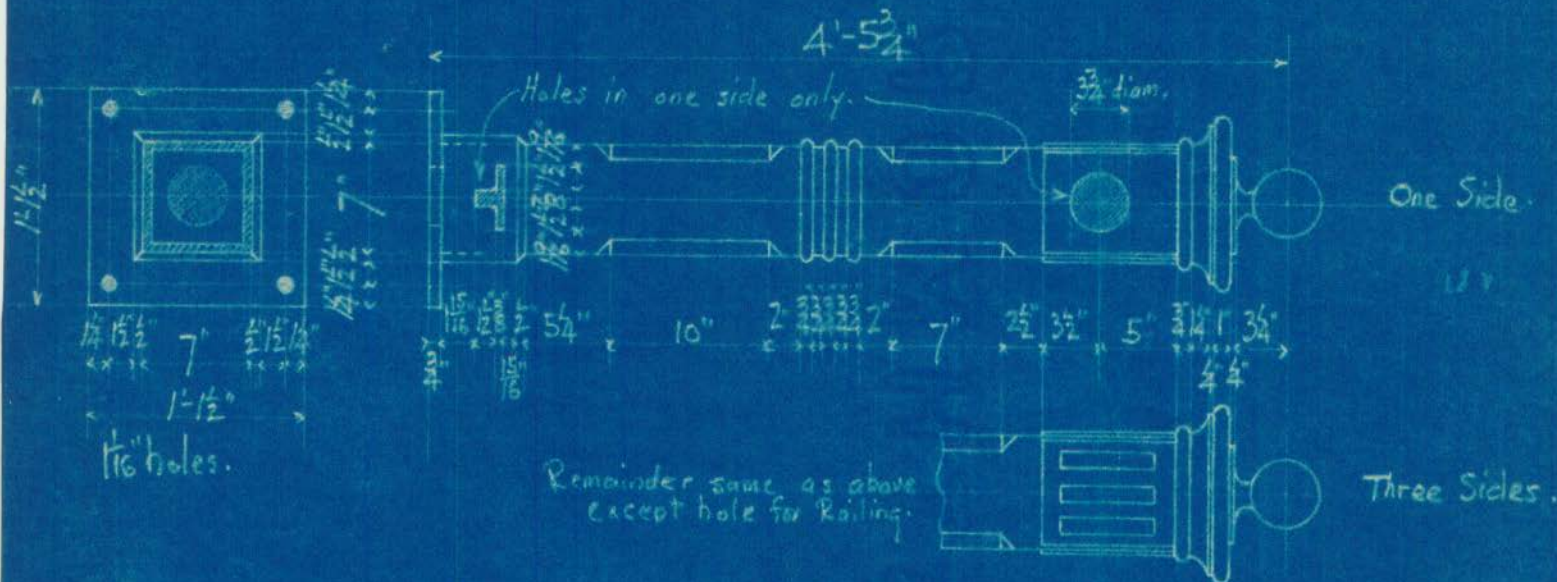

Top of these 4 posts to be cast separately and bolted to body of post in such manner that it can be removed Later to add Lamp post, if desired

Ship Direct.

Ref. app. sent to Berlin
Oct. 7 1911. J. H. H.