

BERLIN CONSTRUCTION COMPANY.

SHEET No. 2
of SHEETS.

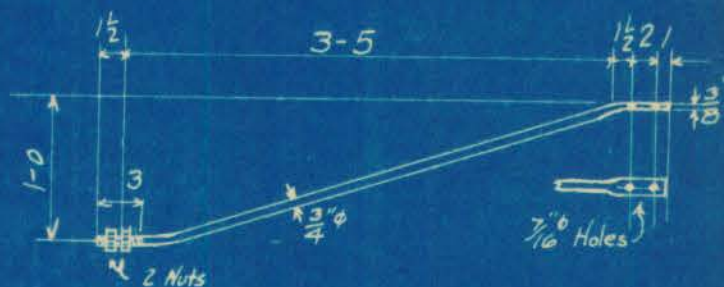
RIVET AND BOLT LIST.

CONTRACT No. 2946

Summary

No. OF SHEET OF DRAWING

NUMBER	SIZE	HEAD	NUT	LENGTH		GRIP		REMARKS
				Ft.	In.	Ft.	In.	

16 $\frac{3}{4}$ " ϕ Braces4 - 2 abt. ^{Mark} X 1

80	$\frac{1}{2}$ " ϕ	B.H.	Bolts	$10\frac{1}{2}$	$9\frac{1}{2}$	2-cut washer for each bolt
270	$\frac{1}{2}$ " ϕ	B.H.	Bolts	7	$5\frac{1}{2}$	1- " " " " "
180	"	"	"	4	$2\frac{1}{2}$	1- " " " " "
75	$\frac{3}{4}$ " ϕ	"	"	$1\frac{3}{4}$	1	
5	"	"	"	$4\frac{3}{4}$	$3\frac{3}{4}$	
110	$\frac{5}{8}$ " dia.	B.H.	Rivets	$2\frac{1}{8}$		
330	$\frac{3}{4}$ "	"	"	$2\frac{1}{8}$		
200	"	"	"	$2\frac{1}{4}$		
70	"	"	"	$2\frac{1}{2}$		
190	"	"	"	$2\frac{5}{8}$		
100	"	"	"	$3\frac{1}{2}$		
300	$\frac{3}{4}$ " dia.	Erection bolts with washers				
40	$\frac{5}{8}$ "	"	"	"	"	
300 lbs	Steel Wire Spikes			7	} ordered to shop	
250	"	"	"	4		
4	"	"	Nails	$1\frac{1}{2}$		
2 gross	$1\frac{1}{2}$ "	No 16 F.H. Wood screws				
15	No 24 Flat Head Wood Screws $3\frac{1}{2}$ " - ordered to shop					

Ames copper front
to Berlin Nov. 7 & 8/11
H.S.P.