


CONTRACT No.

2946

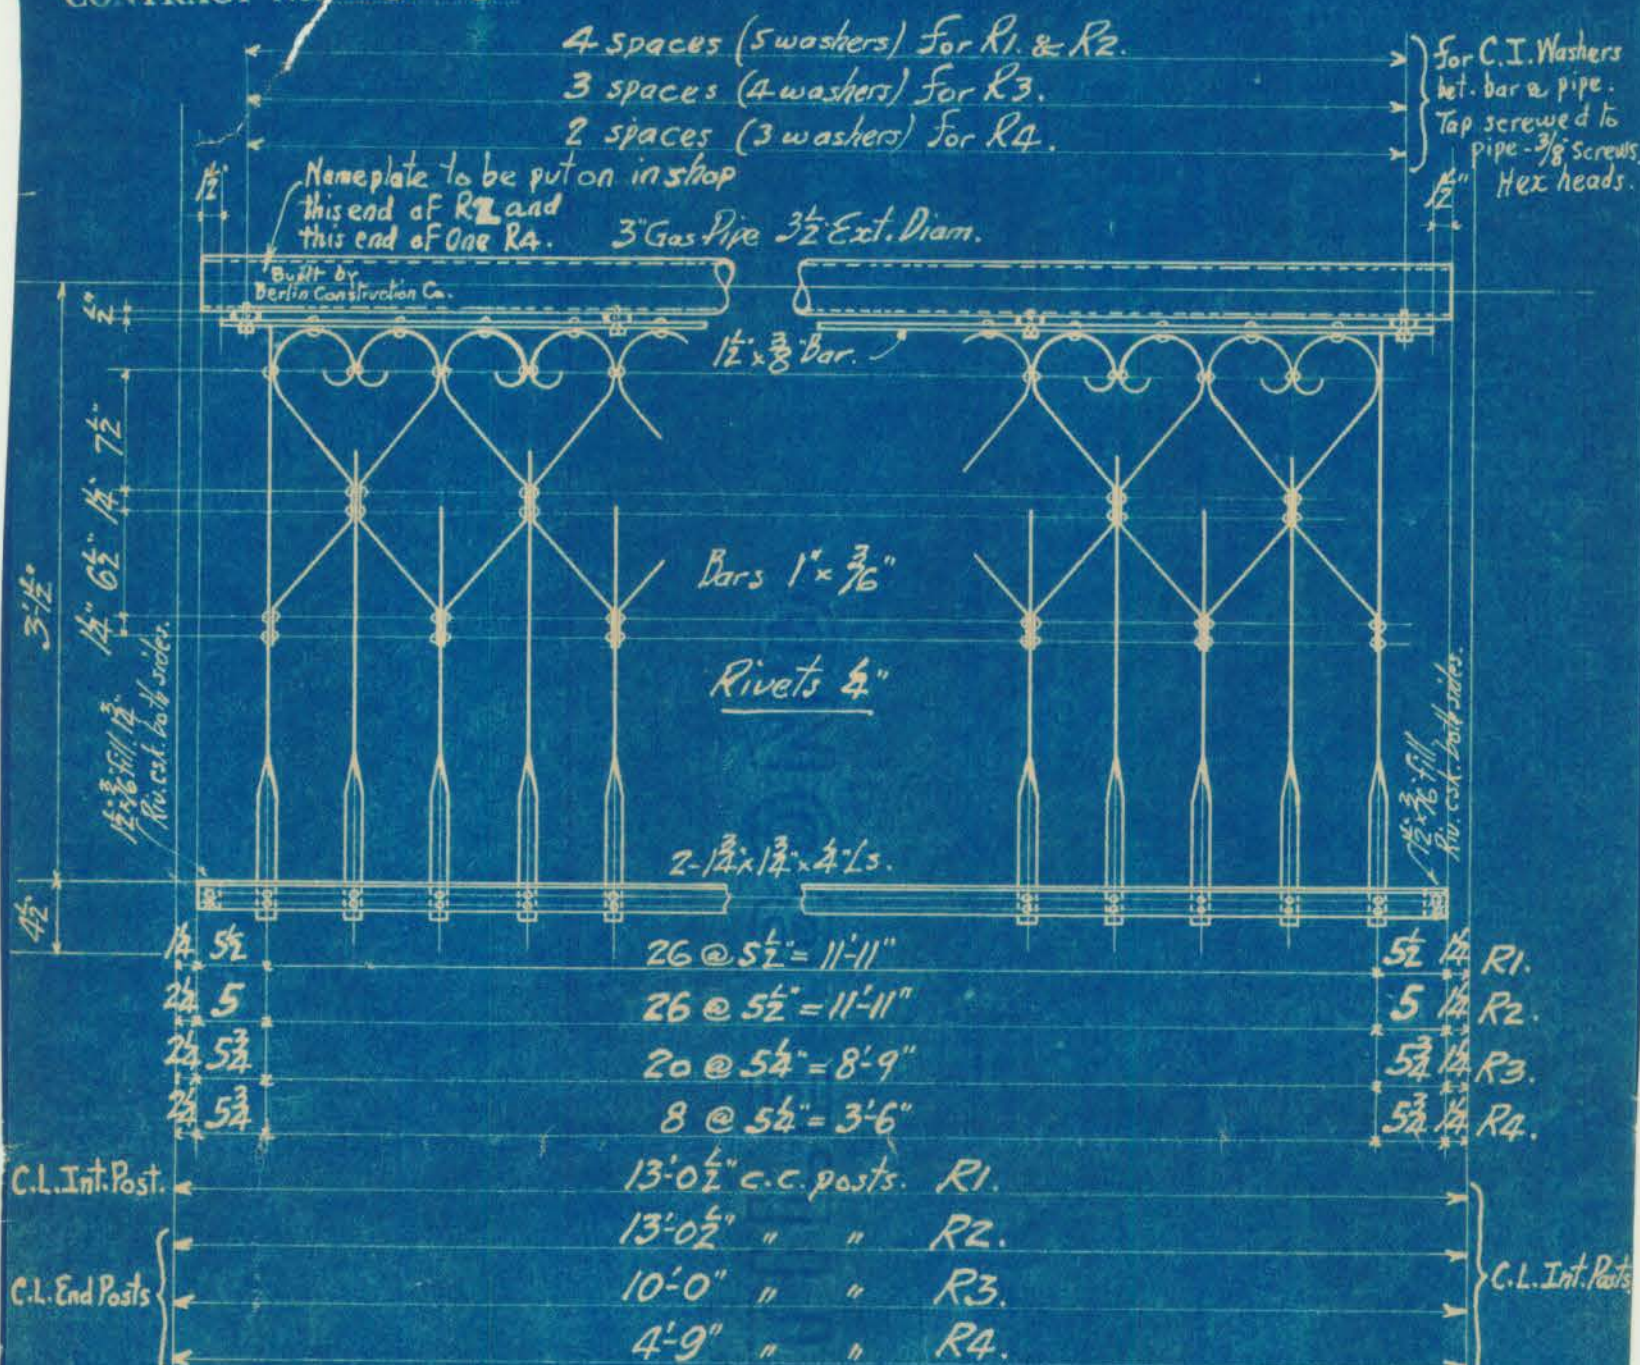

15 SECTIONS REQUIRED RI.

1	"	"	R2.
1	"	"	R3.
2	"	"	R4.

Note! Collars for pipe & bottom angles are to be shipped loose & tap-screwed to Cast Iron posts in field with $\frac{1}{4}$ " diam. round head screws.

See Bills of Material No. 7, 9, 11, & 12. for C.I. washers, collars, & posts.

2- Cast Iron Name plates ord to Shop 10/31/11

3" Gas Pipe. ord. to shop 10/20/11. 18 pieces 12'-10"

1" x $\frac{3}{16}$ " bars. ord. to shop 10/20/11. 3600 Lin. ft.

C.I. washers. ord. to ship 10/20/11. 100 washers. (90 Regd.)

C.I. collars. ord. to shop 10/24/11. 44 each kind. (38 each Regd.) Ship Loose

C.I. Posts. ord. direct to job. 10/25/11.

$1\frac{1}{2} \times \frac{3}{8}$ bar & $1\frac{1}{2} \times 1\frac{1}{2}$ L. stock.

100- $\frac{3}{8}$ -Hex. head tap screws 14" Long for $\frac{3}{8}$ -bar to 3" pipe. ord. to shop 10/27/11. Ship in place.

40. " " " " " $\frac{3}{4}$ " " for post braces. ord. to shop 10/27/11

BO - 4" Round head " " 1" " for collars ord. to shop 10/27/11.

MADE BY W.M. 10/27/1911

Shop Paint - One coat Sterling
Black Enamel.

Bridge Railing.

CHECKED BY _____ 19

(REVISED 11/3/11 Name Plates)