


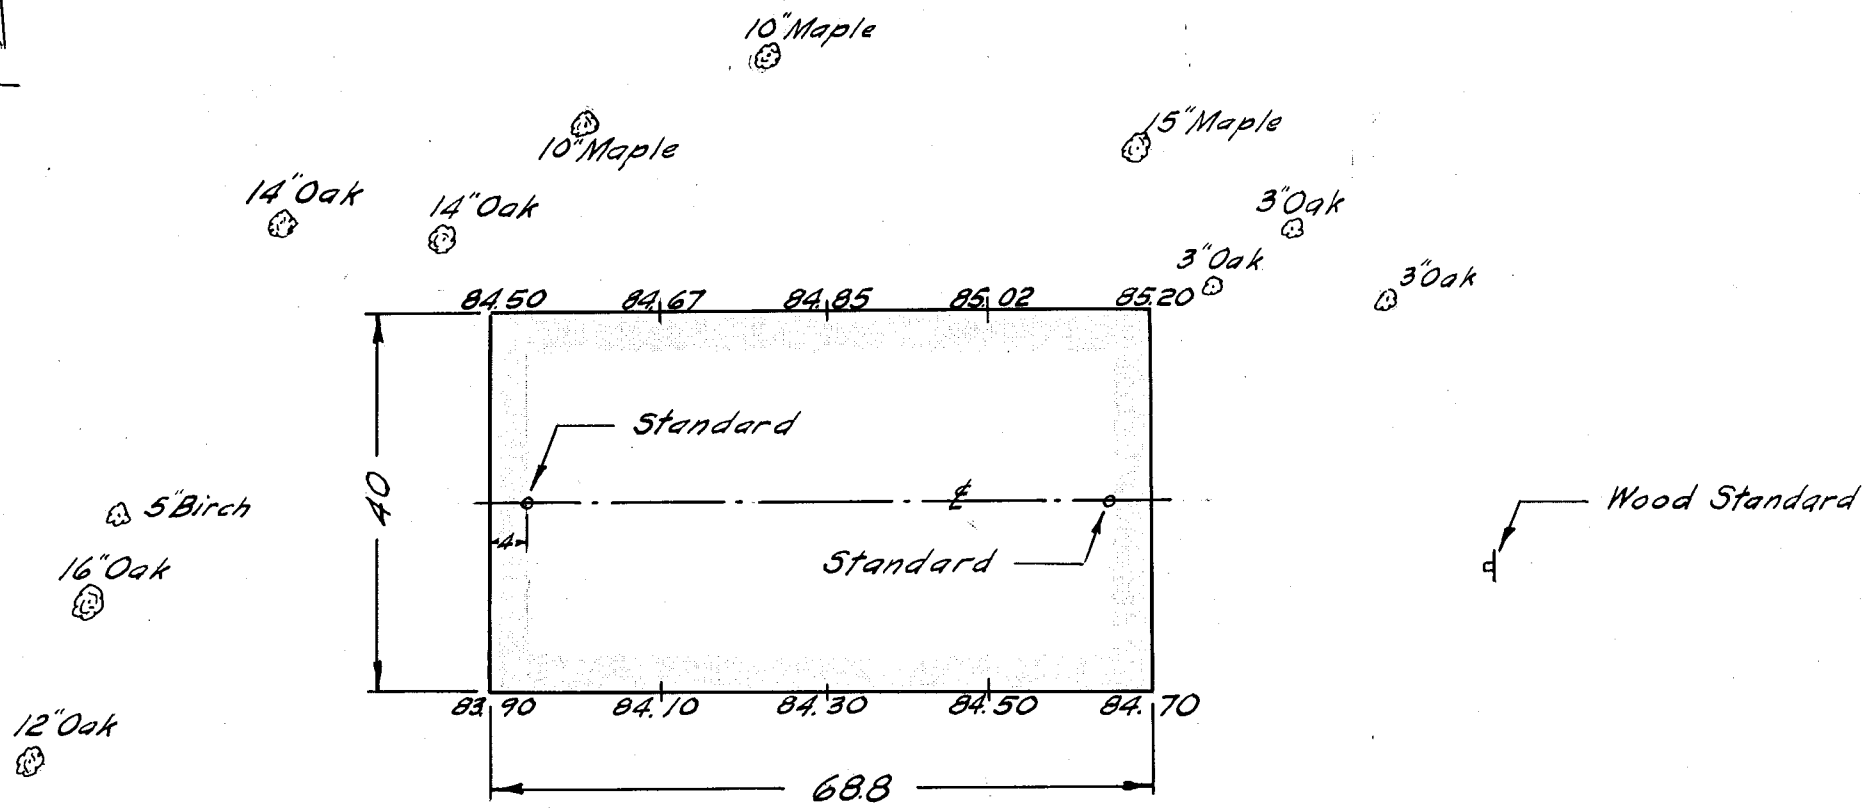

KENEY PARK

BASKETBALL COURT ADJACENT TO LOVE LANE

B.M. Nail in W. root 15"elm- westernmost
tree of V-shaped group opp. playground- El. 83.71

CITY OF HARTFORD

DEPARTMENT OF ENGINEERING

SCALE - 1"=20' MAY 1951

DAYBOOK No. 09155