


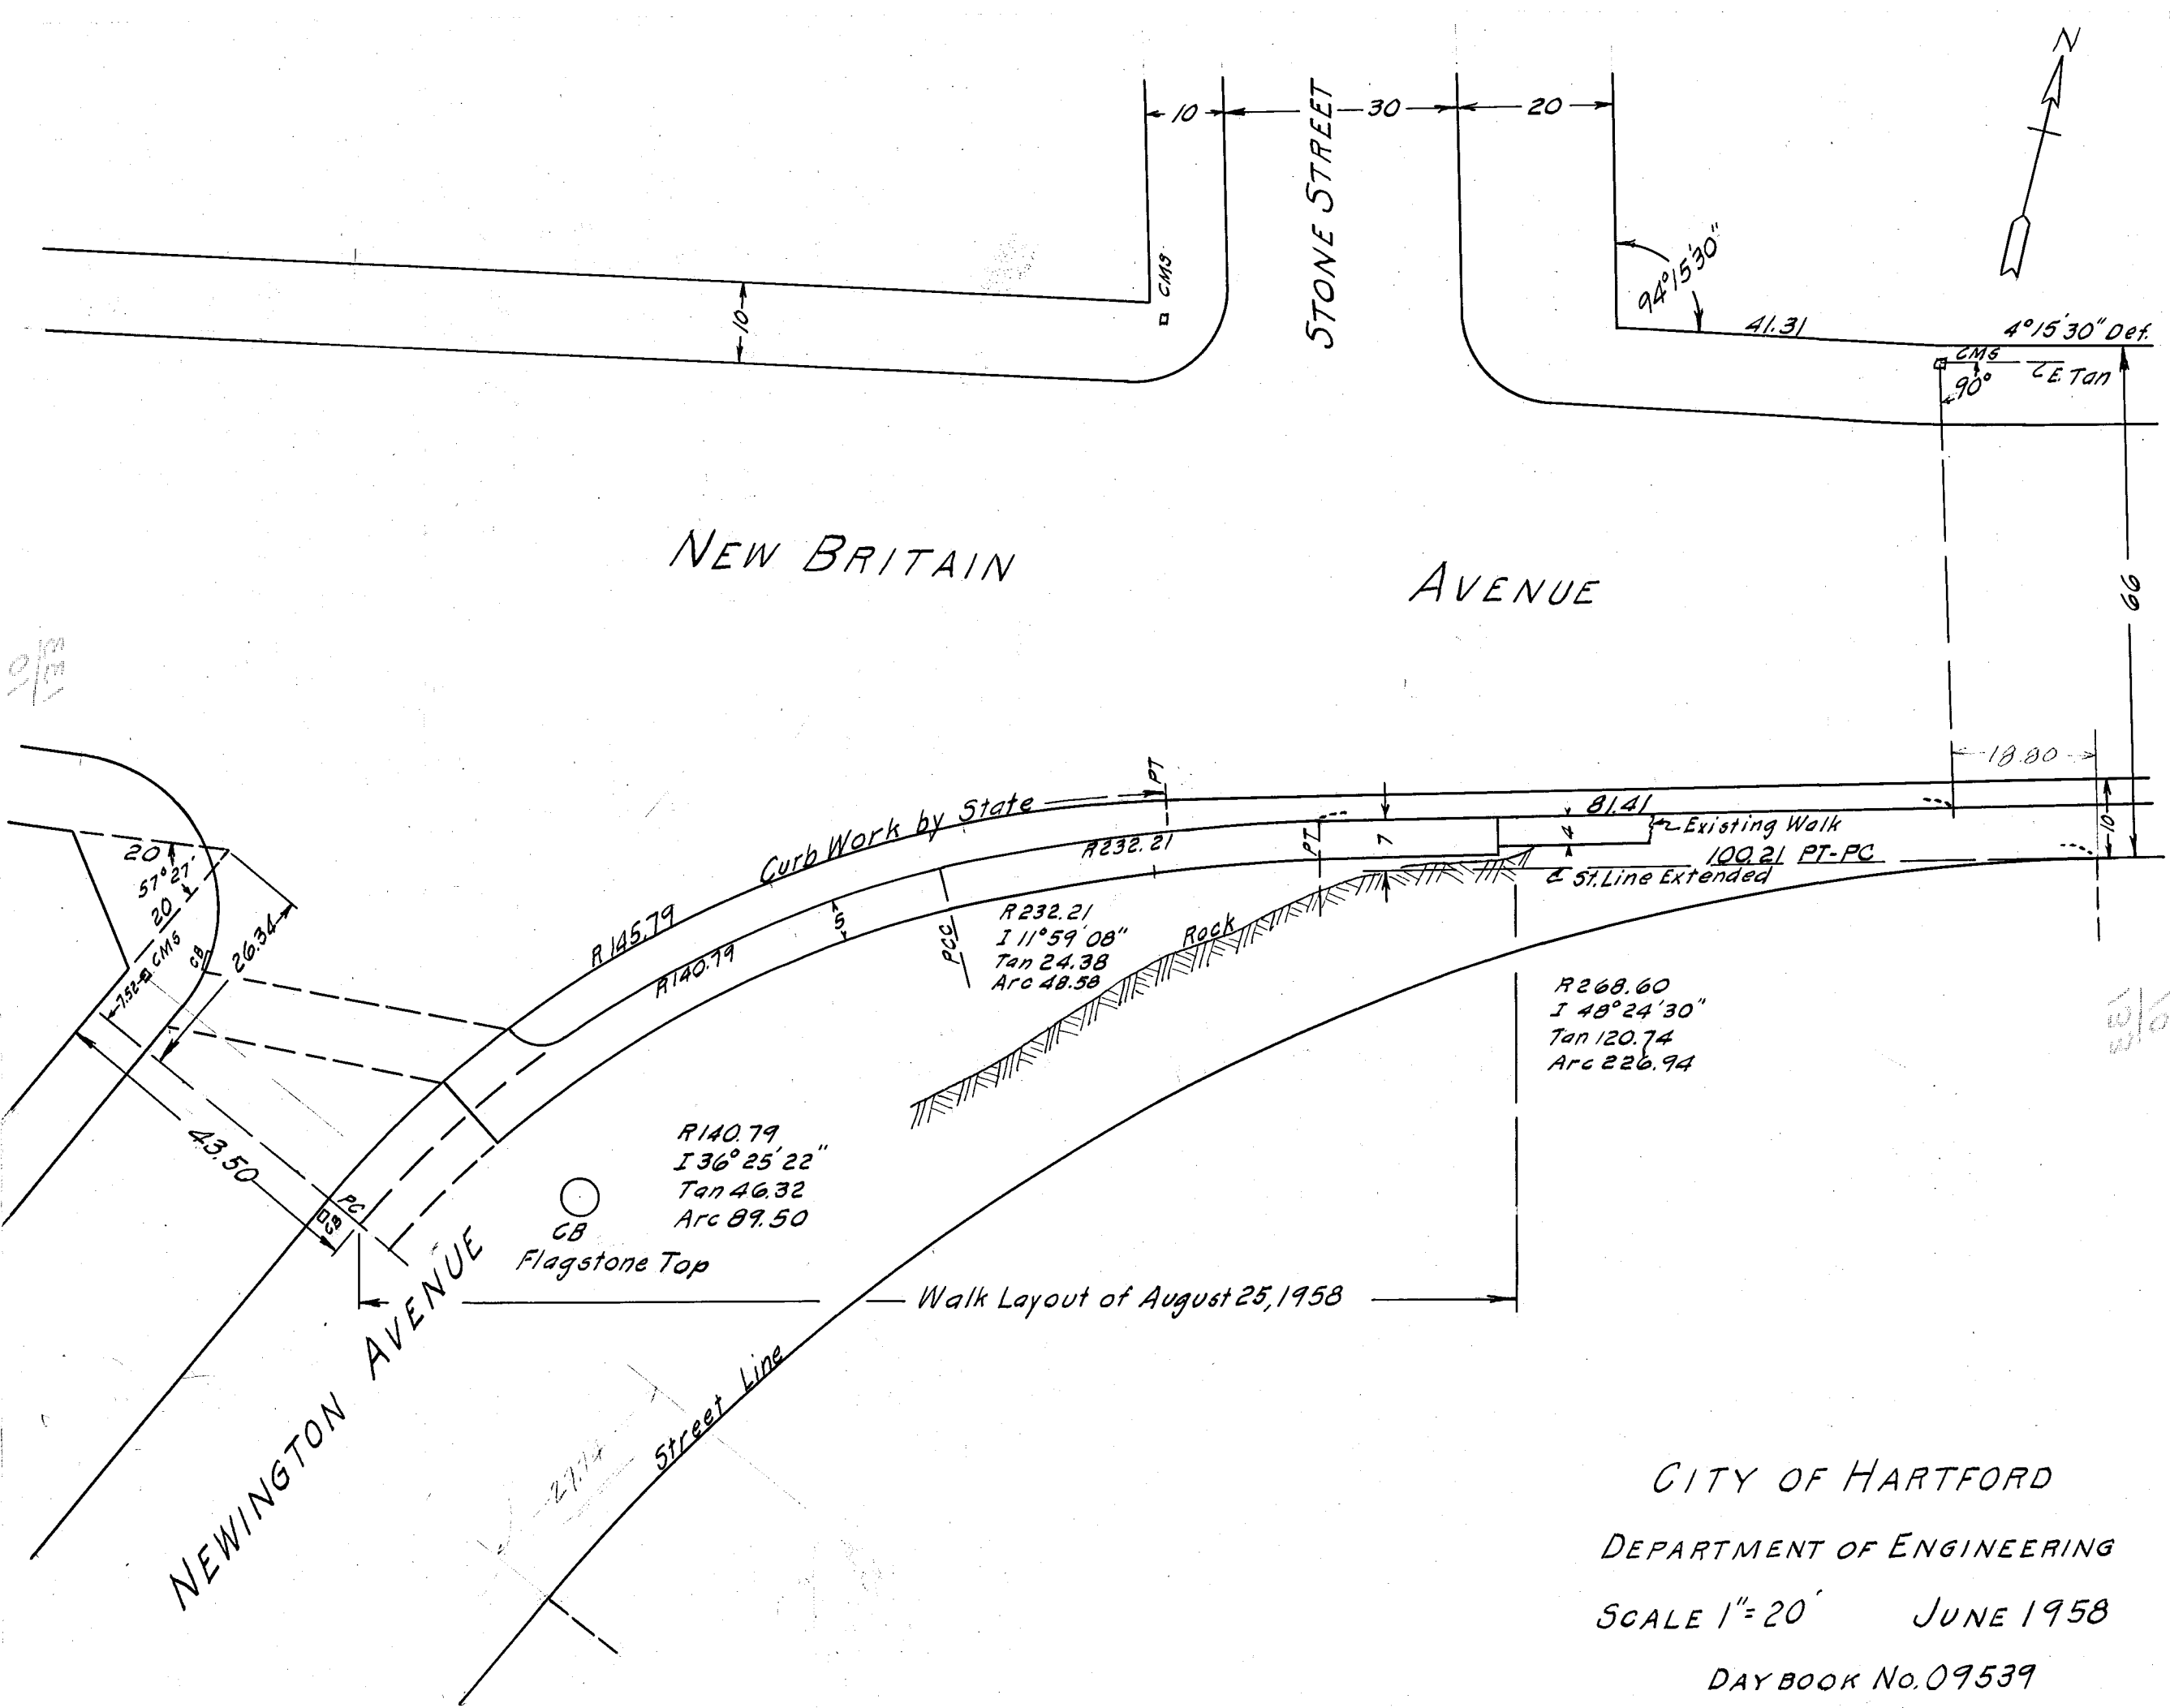

CITY OF HARTFORD
DEPARTMENT OF ENGINEERING
SCALE 1"=20' JUNE 1958
DAYBOOK No. 09539