


FAIRFIELD AVENUE

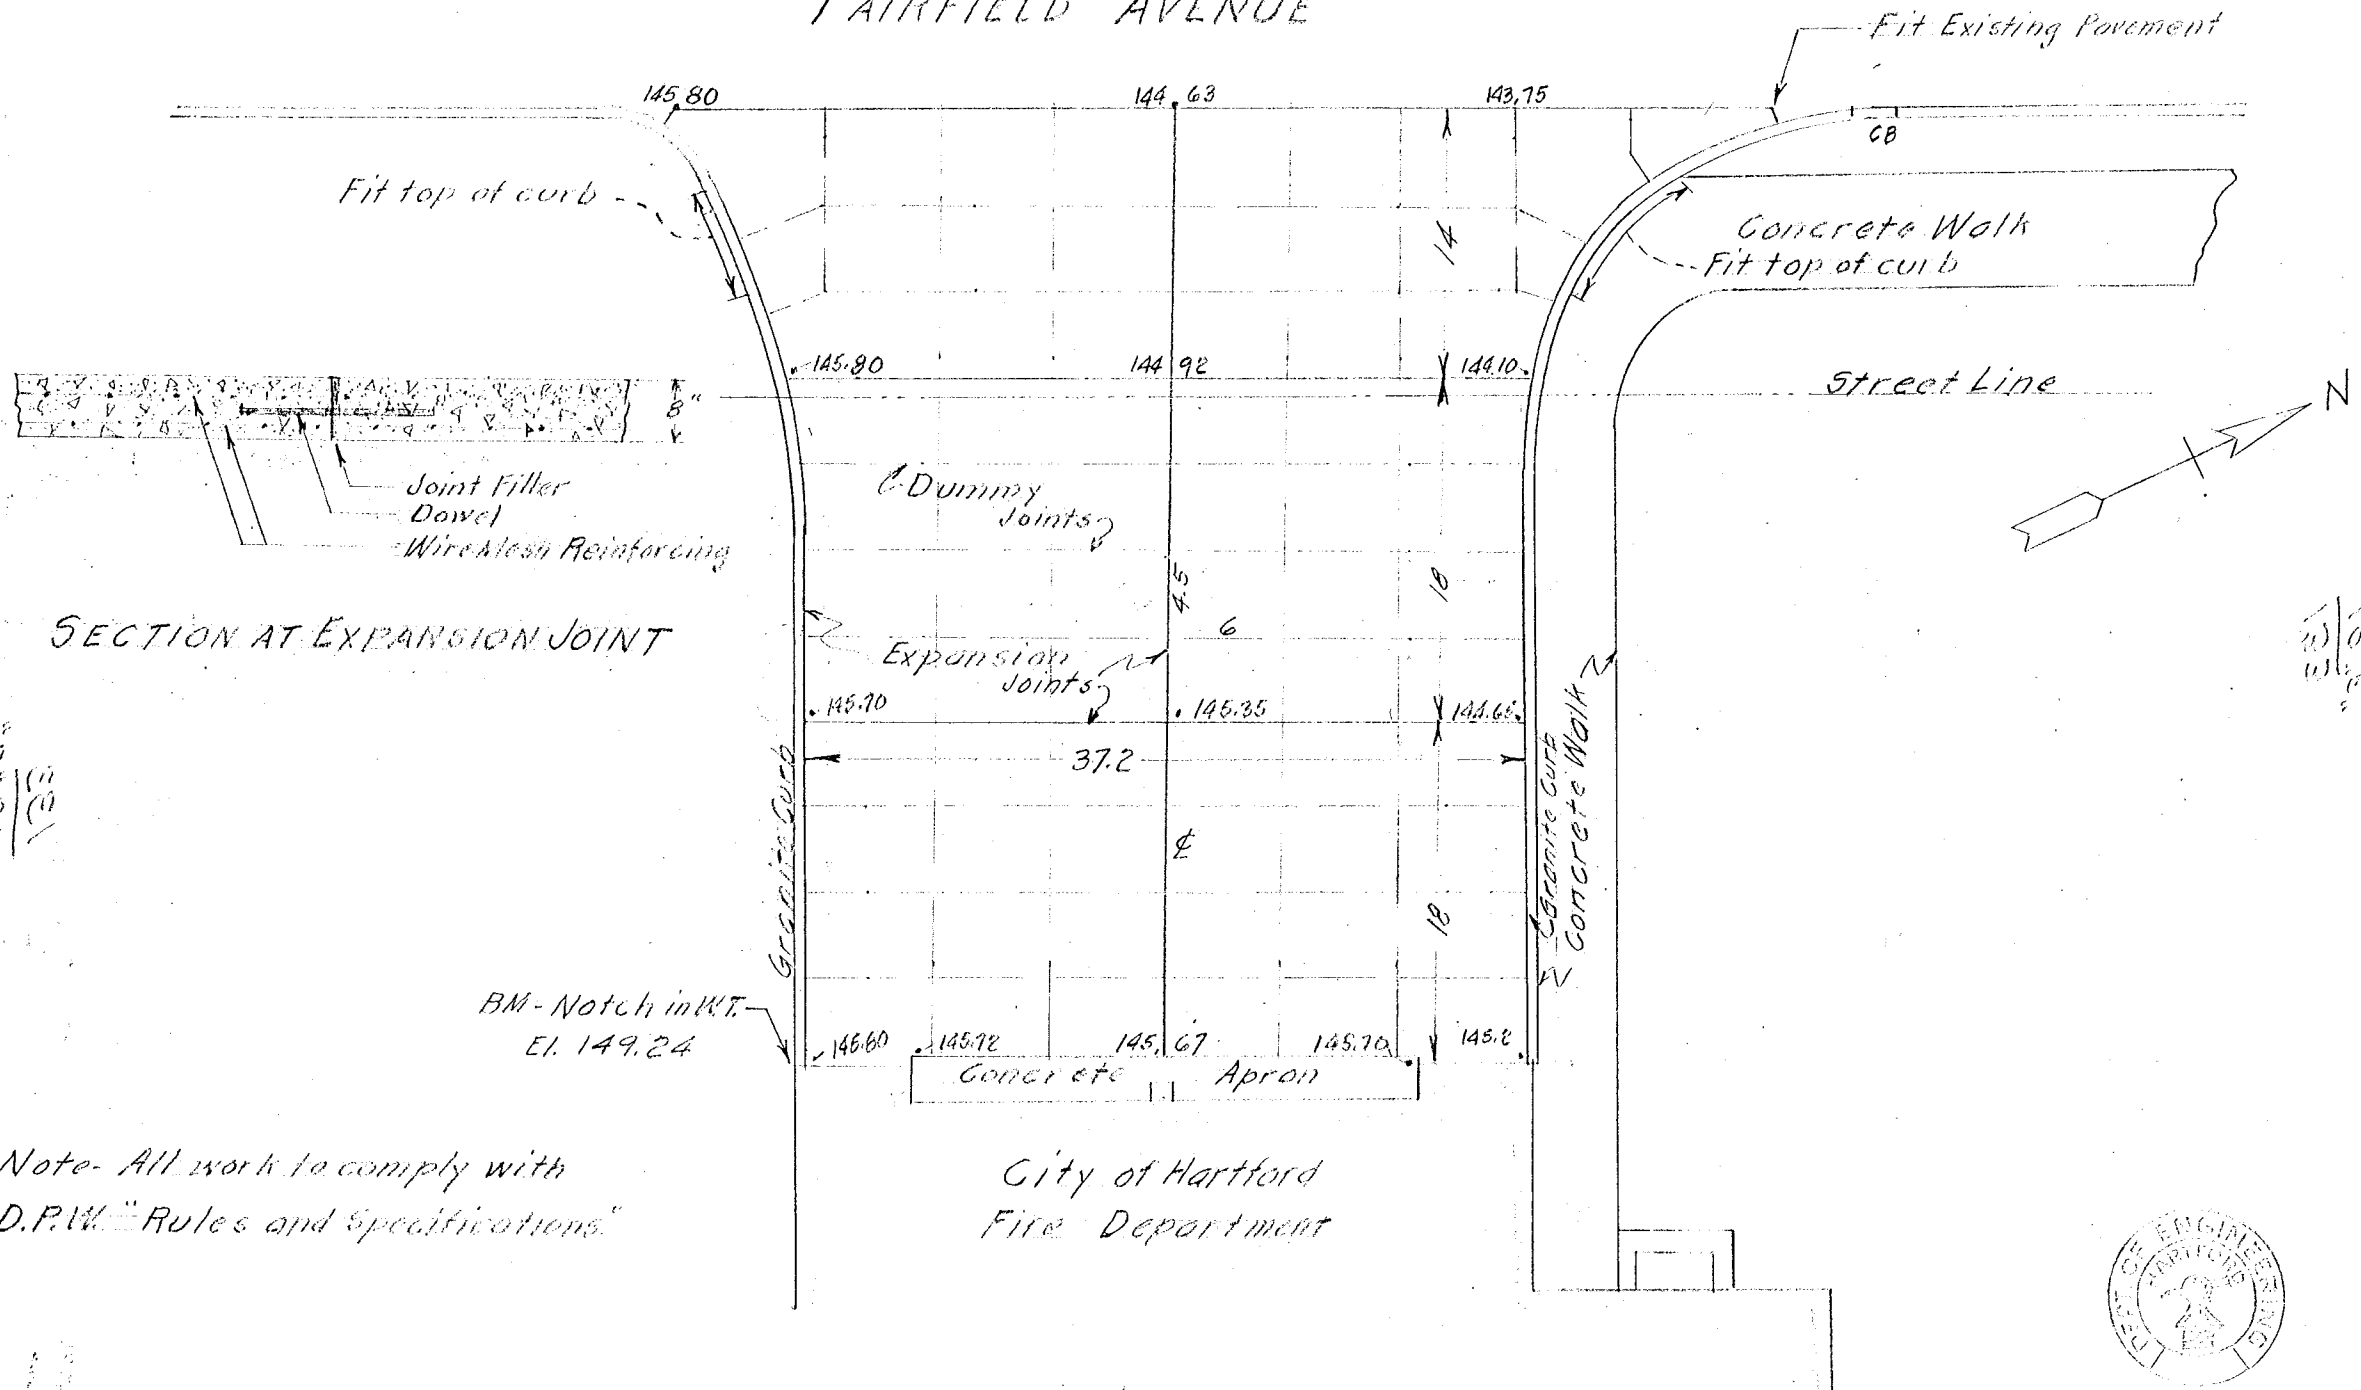

Note- All work to comply with
D.P.W. "Rules and Specifications."

Daybook No. 09836 B

Scale 1" = 10'
May 1961

