


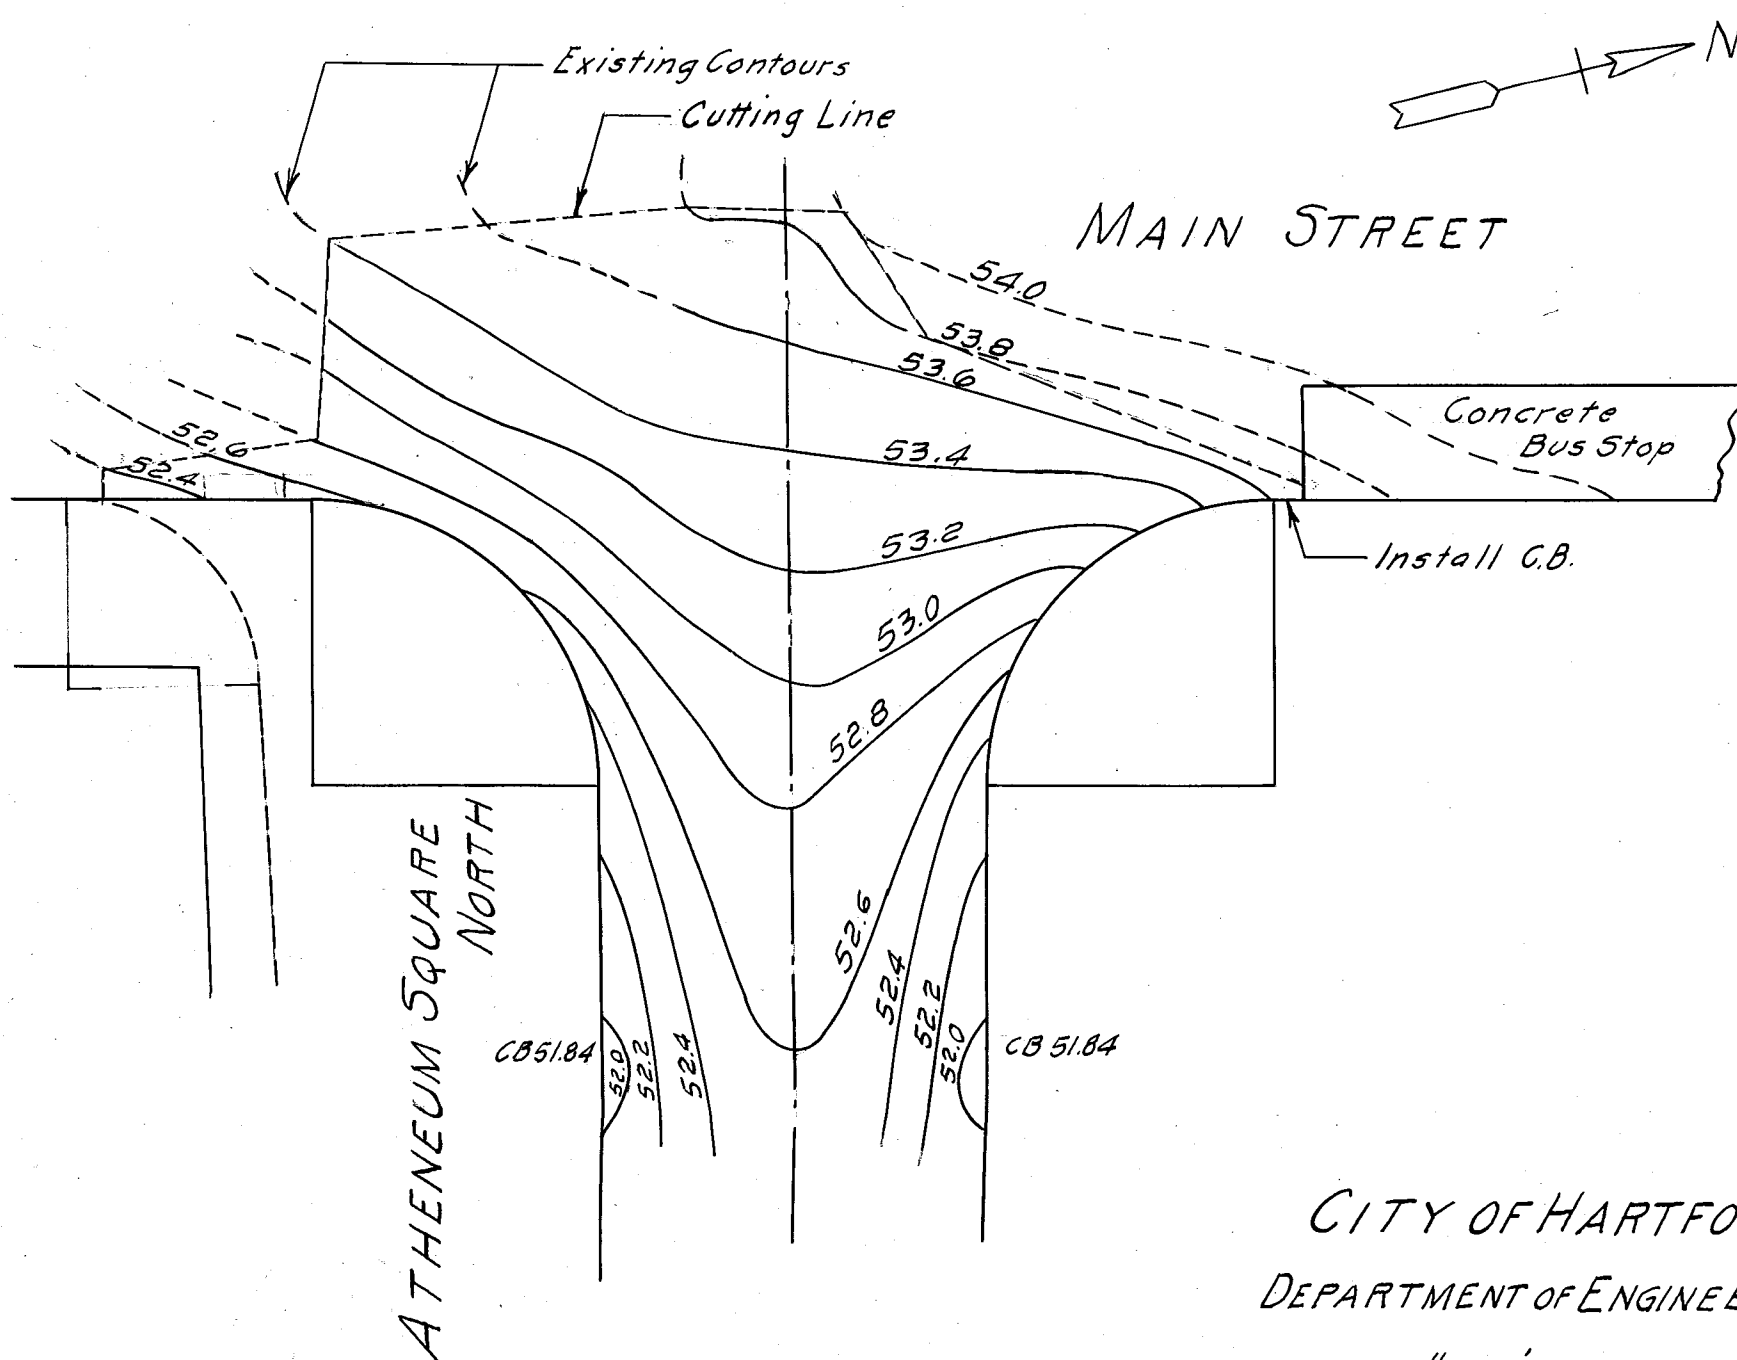

CITY OF HARTFORD
 DEPARTMENT OF ENGINEERING
 SCALE 1"=20' SEPTEMBER 1964
 DAYBOOK No. 09846

NOTEBOOK 826 P. 46