
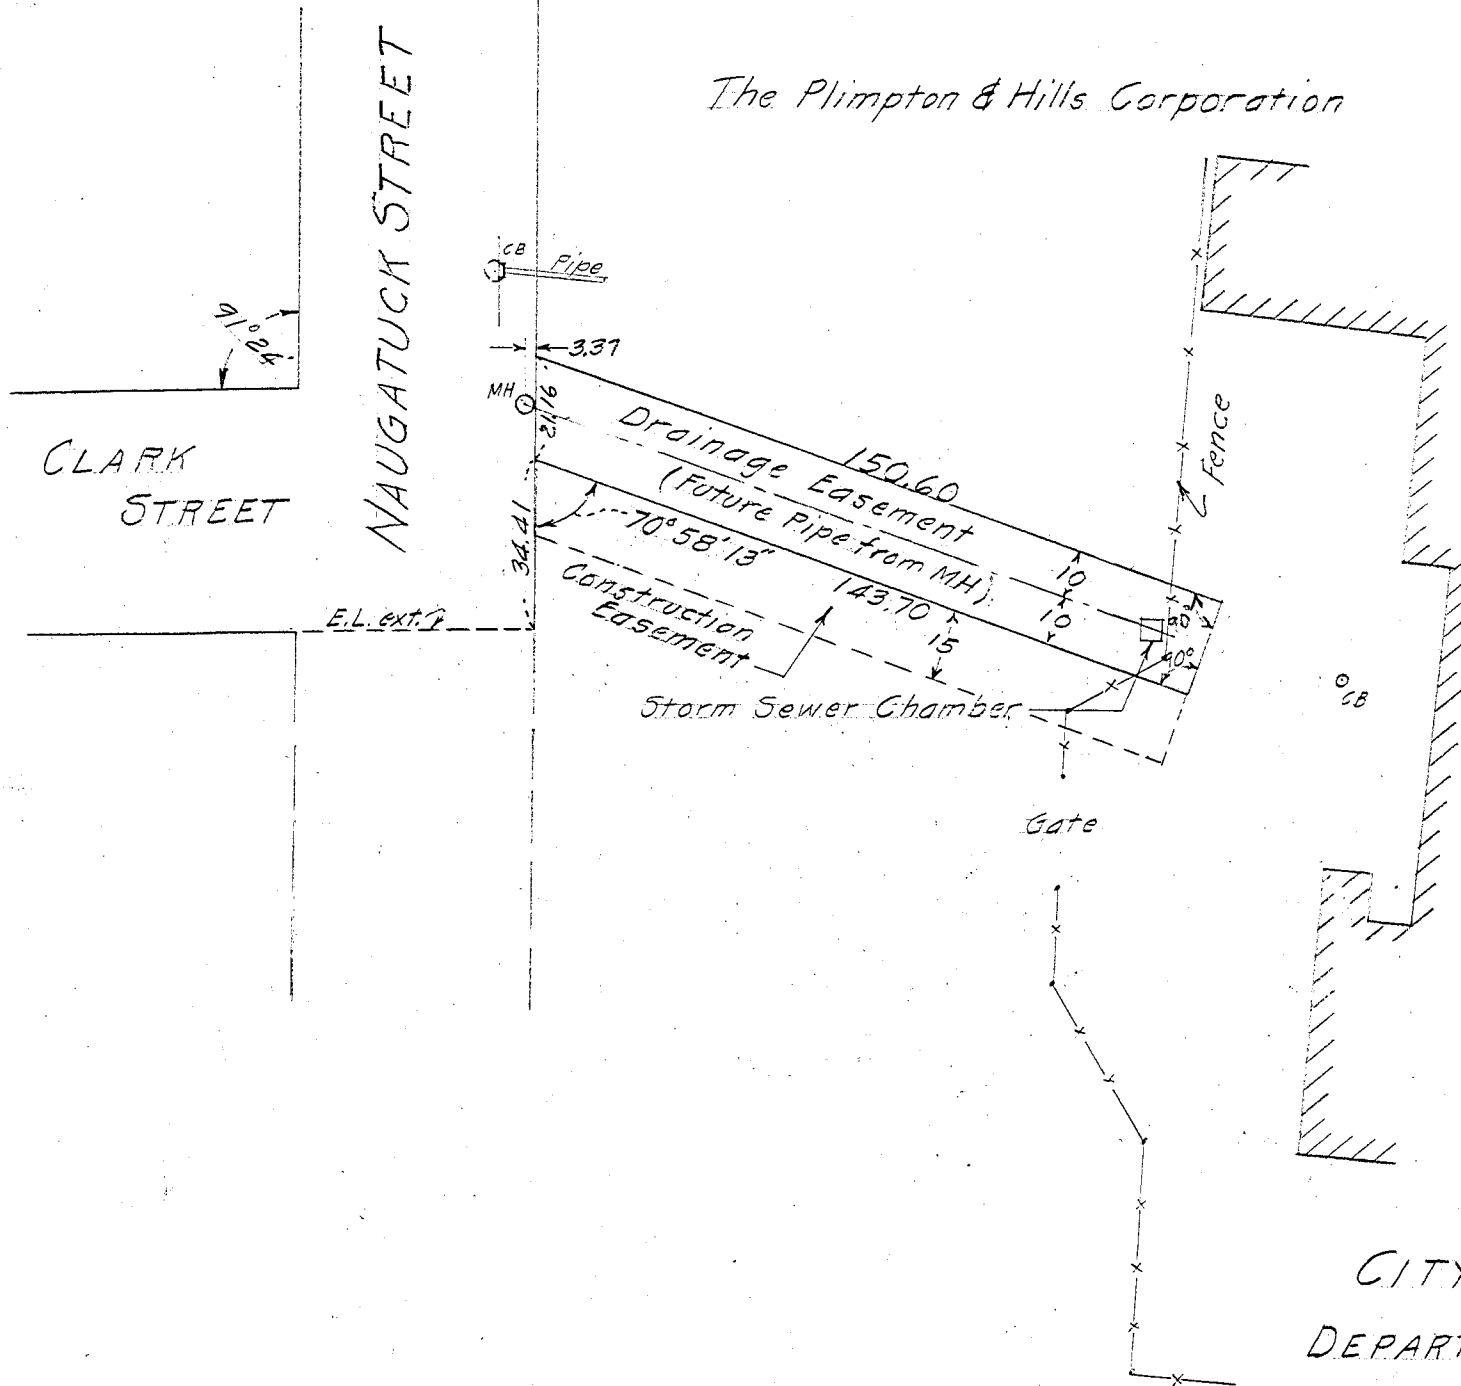


The Plimpton & Hills Corporation

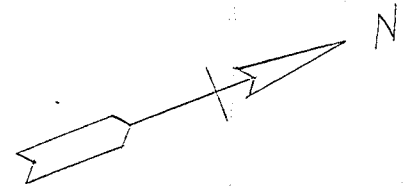

CITY OF HARTFORD
DEPARTMENT OF ENGINEERING
SCALE 1" = 40' APRIL 1964
DAYBOOK No. 09857

134
133

133
134