


52/133

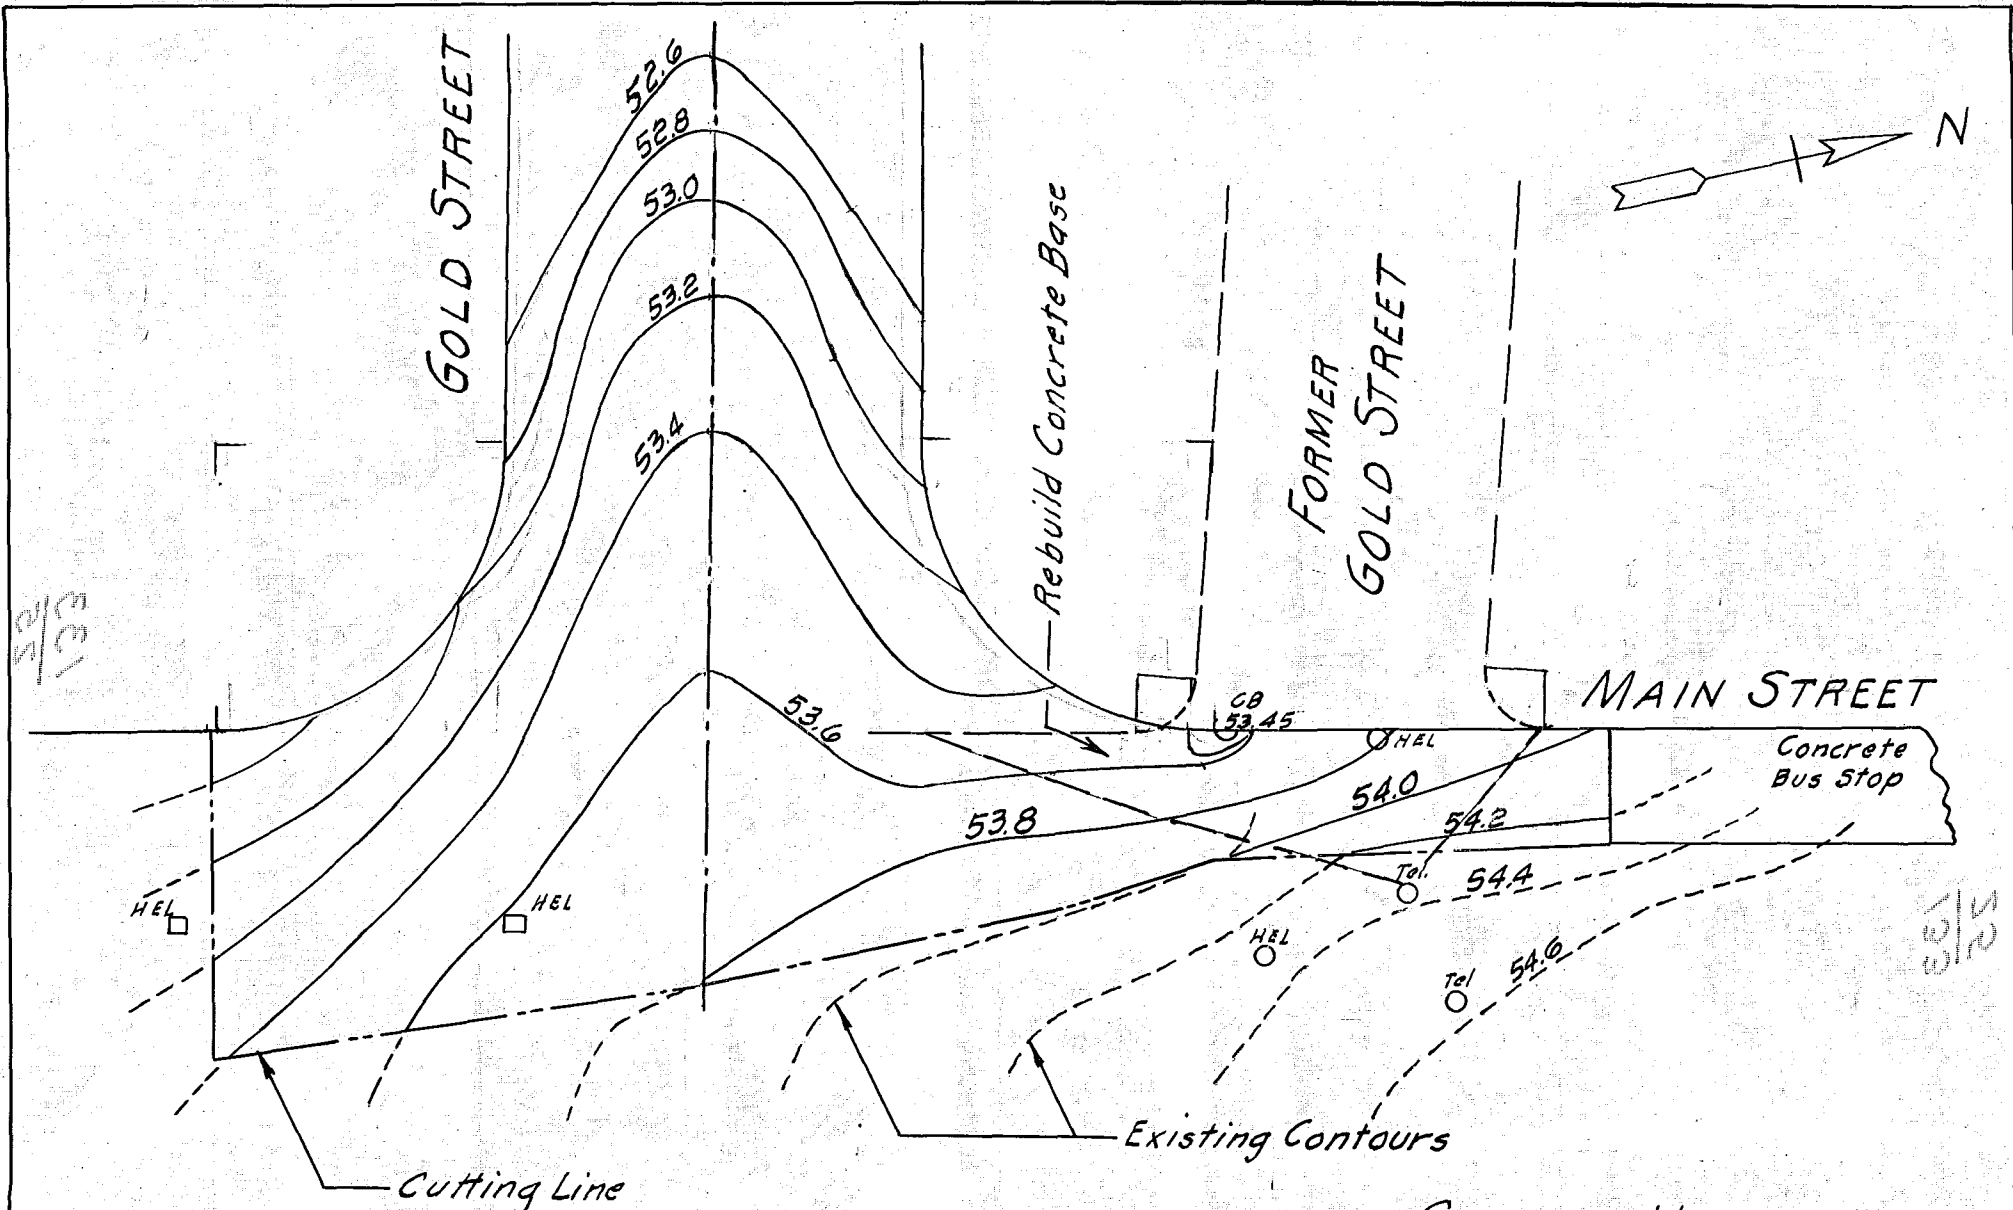

5/15
5/20

NOTEBOOK 828 P.33

CITY OF HARTFORD
DEPARTMENT OF ENGINEERING
SCALE 1"=20' JULY 1965
DAYBOOK No. 09900