
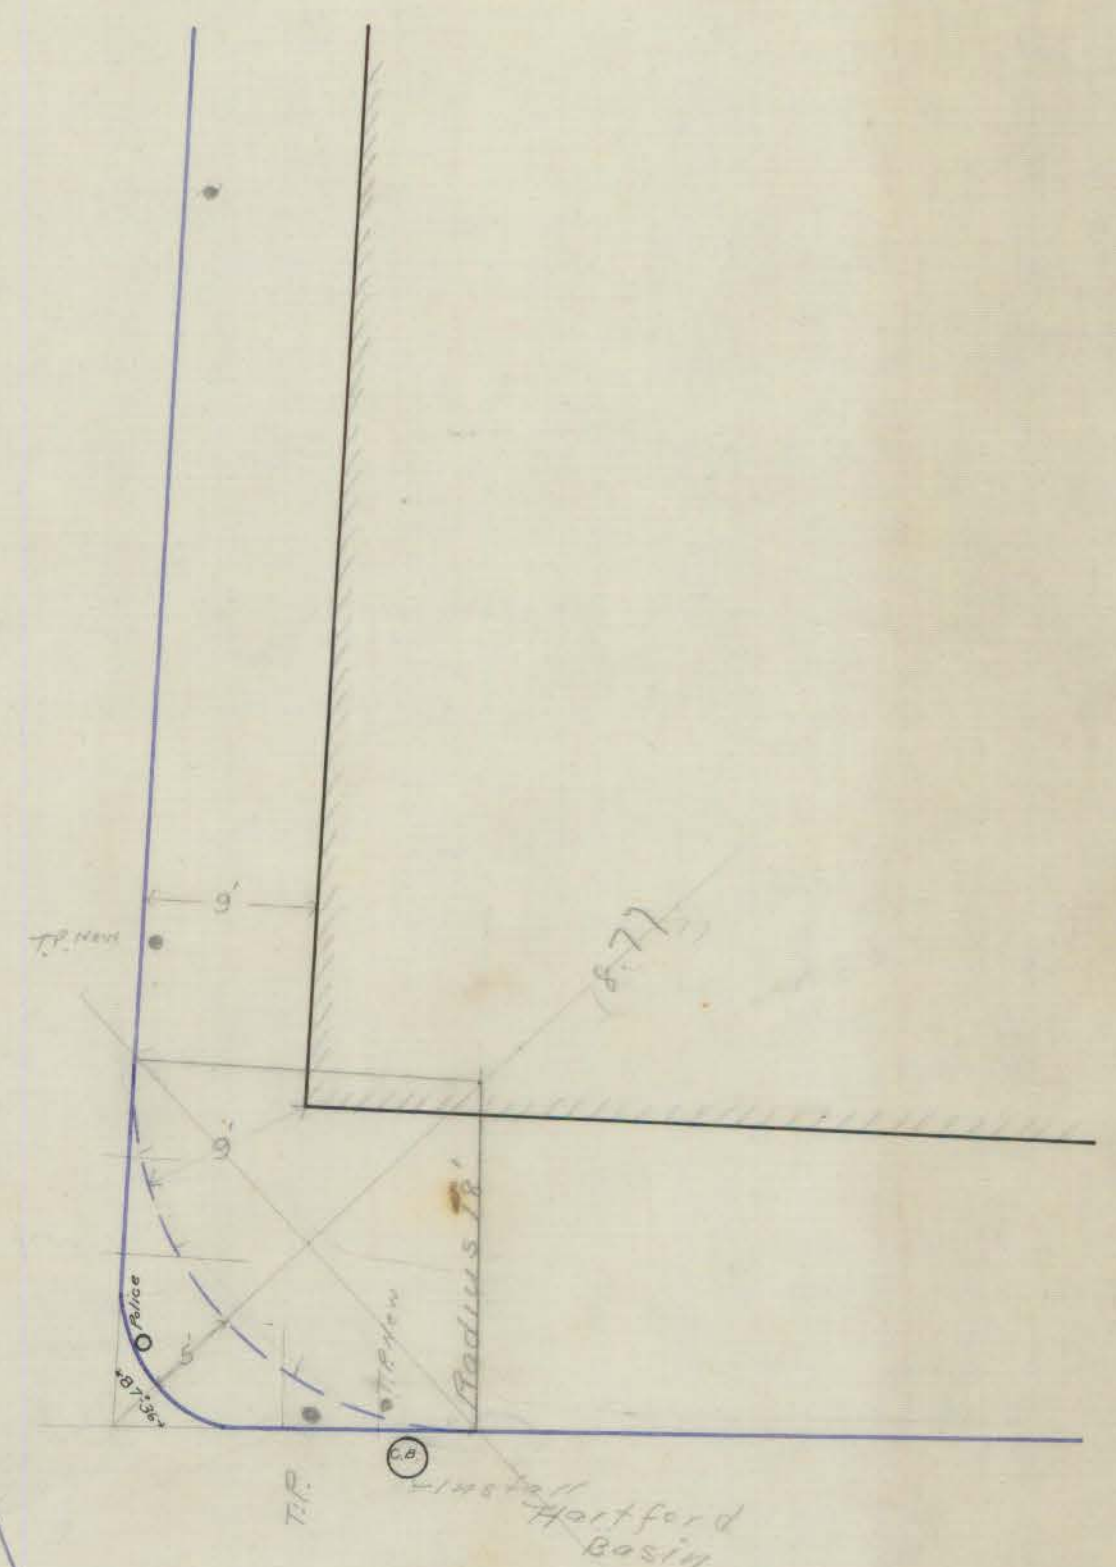


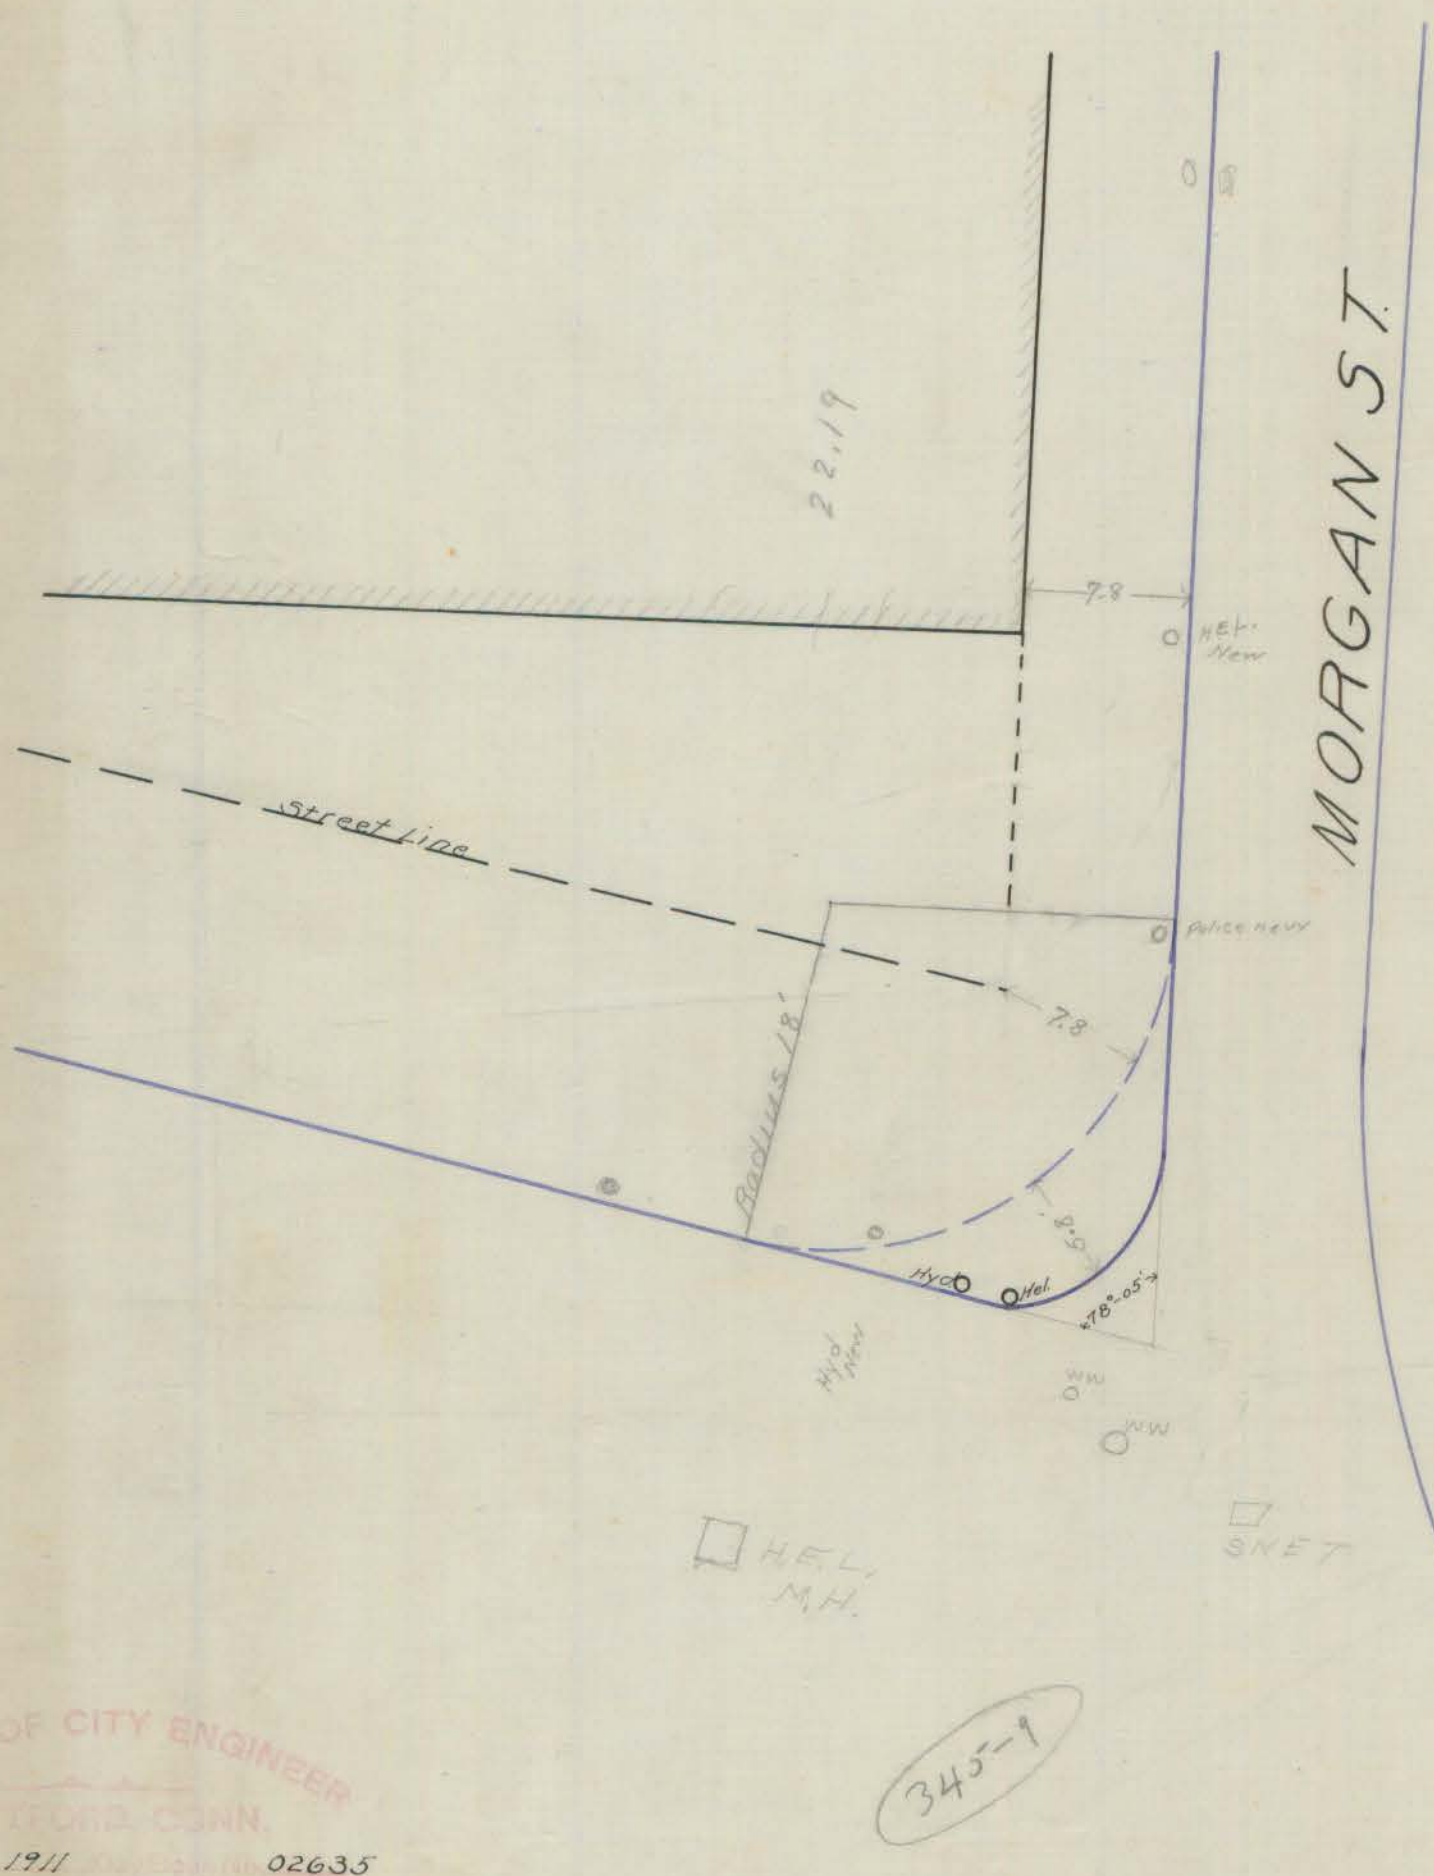

MAIN STREET.
Scale 1"=10'

OFFICE OF CITY ENGINEER
HARTFORD, CONN.
May 1911
02635
City Engineer