


LAUREL ST
CAP AVE. TO PARK RIVER BRIDGE
TRACK GRADE

Scale Hor. 1" = 40'
Ver. 1" = 4'

Stations measured on west curb

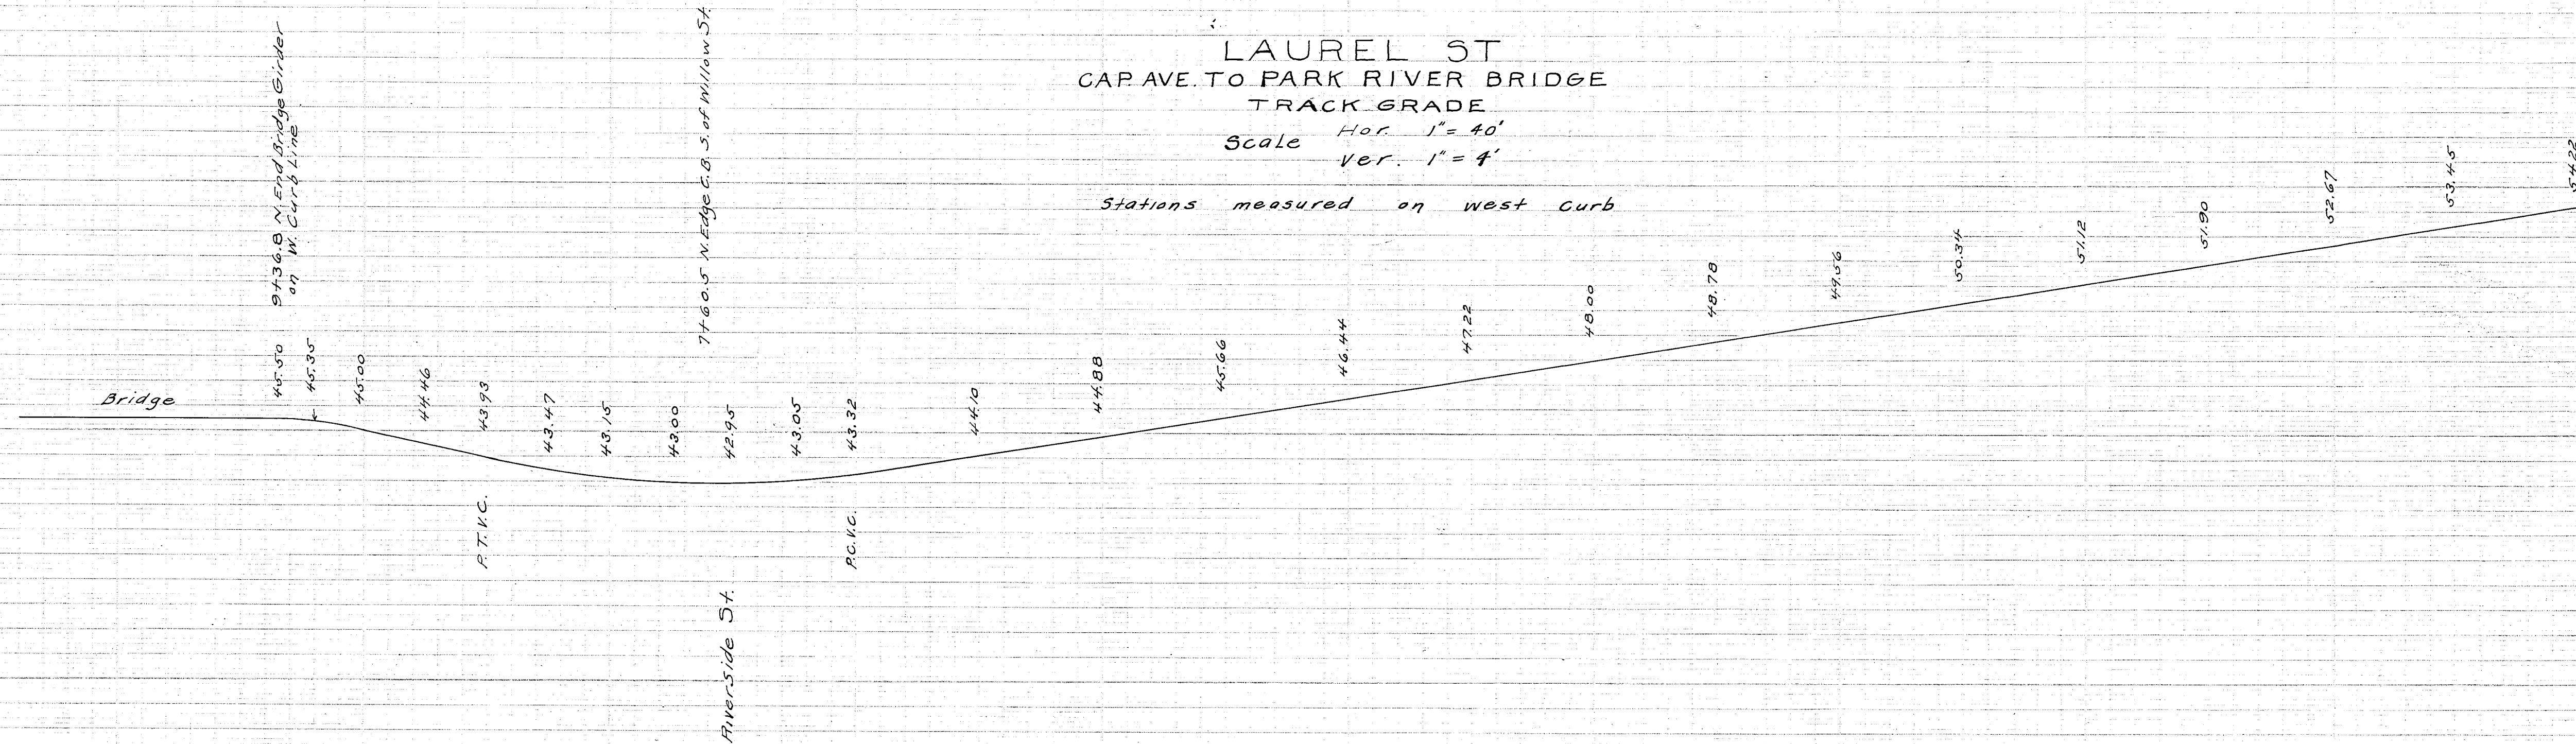

Dec. 1910

02534

Dec. 1910

02534