


Section Showing
Typical Details
for
Concrete Curb

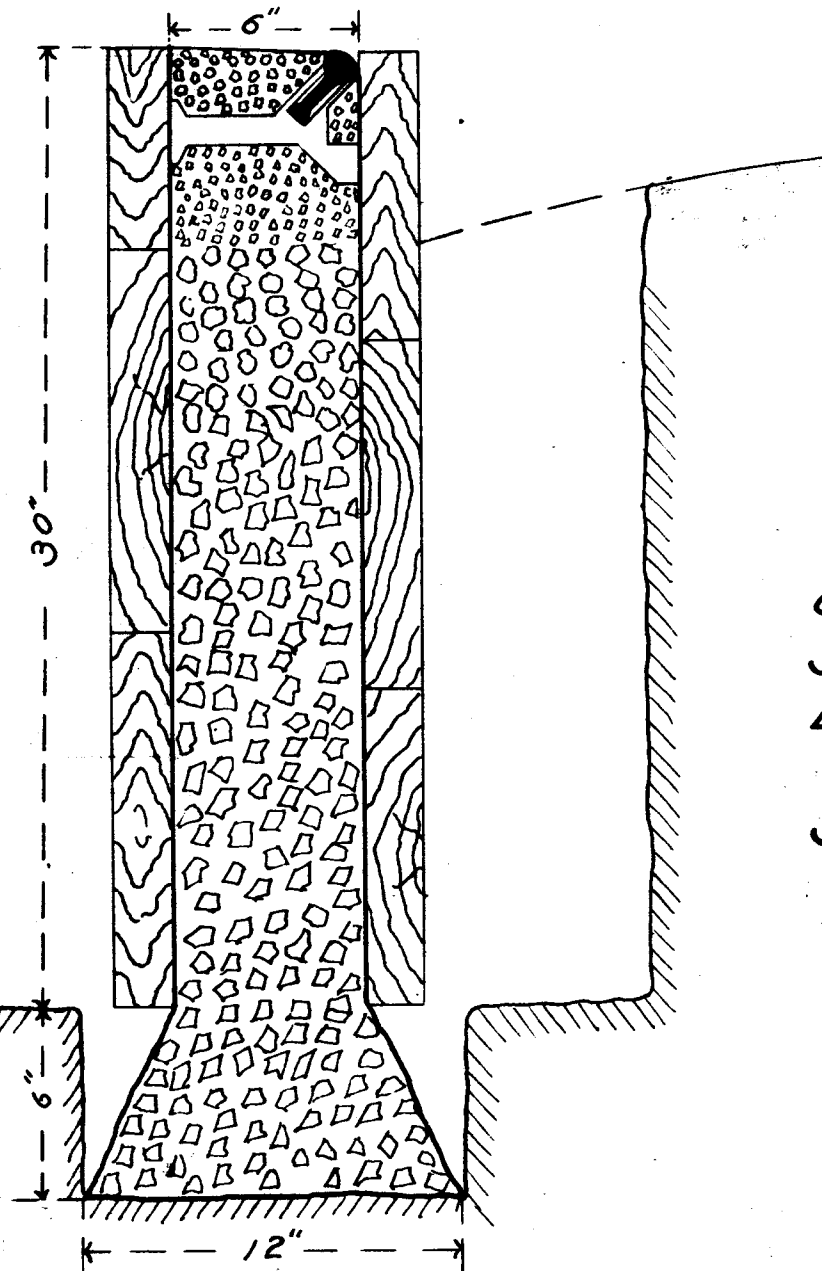

Concrete 1-2-4
Steel Reinforcing
Either Plank or Steel Forms
to be used on sides
Stone for upper 6" of concrete
to be $\frac{1}{2}$ " size for remainder 1"
Top of Curb $\frac{1}{4}$ " Batter

Scale: 1" = $\frac{1}{2}$ '

Day Book Number 02687
Drawer " 135
Sheet " 30
Department of Engineering
Hartford Conn. June 1911