


-Section Showing-
Typical Details
for
-Concrete Curb-

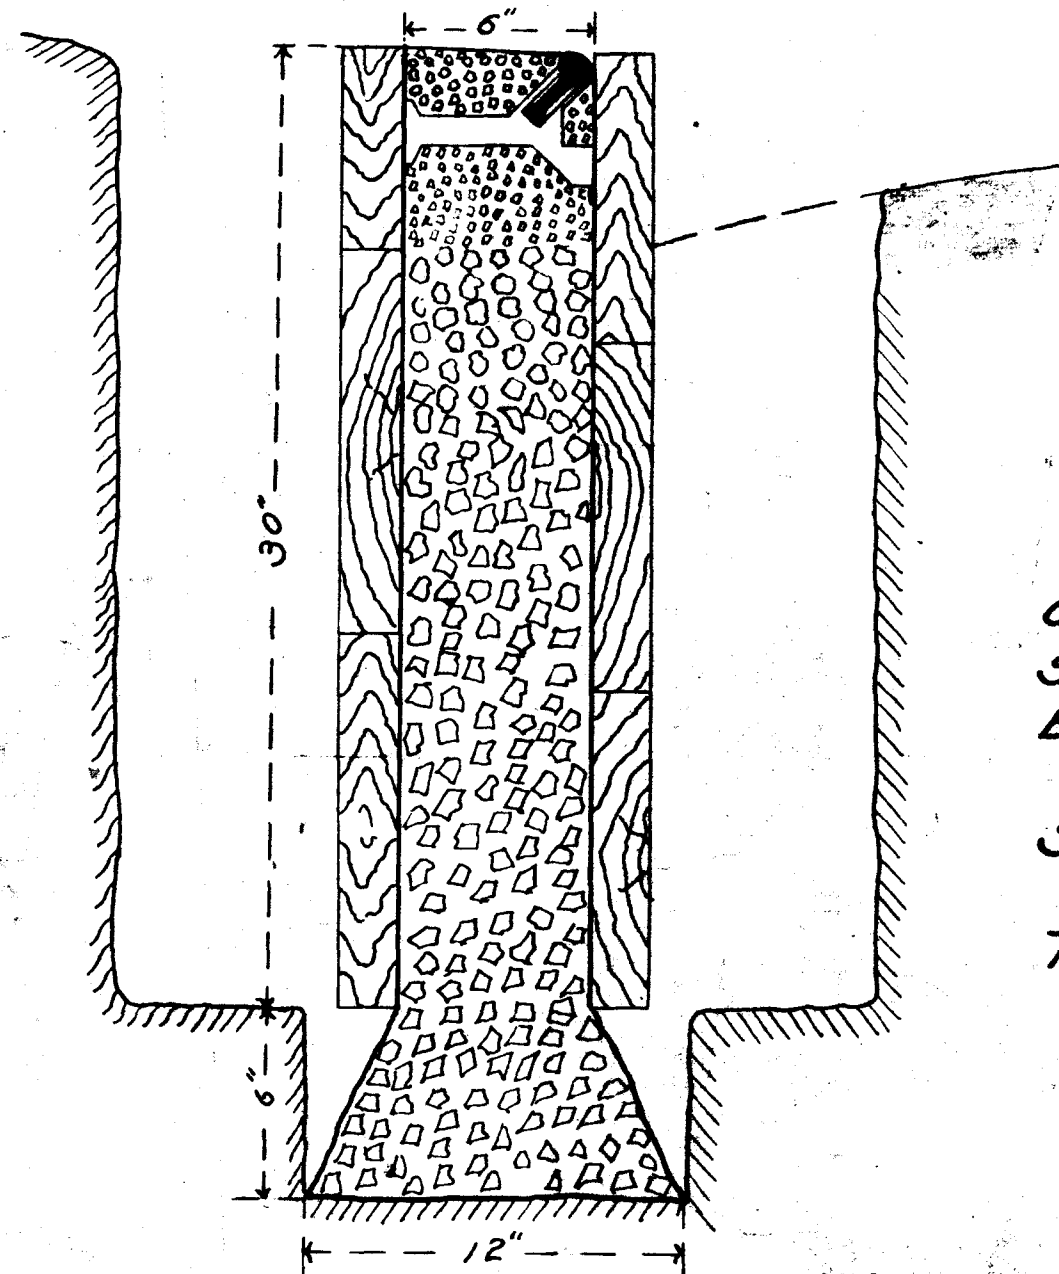

Concrete 1-2-4
 Steel Reinforcing
 Either Plank or Steel Forms
 to be used on sides
 Stone for upper 6" of concrete
 to be $\frac{1}{2}$ " size for remainder 1"
 Top of Curb $\frac{1}{4}$ " Batter

Scale: 1" = $\frac{1}{2}$ '

Day Book Number 02687
 Drawer " 135
 Sheet " 30
 Department of Engineering
 Hartford Conn. June 1911