


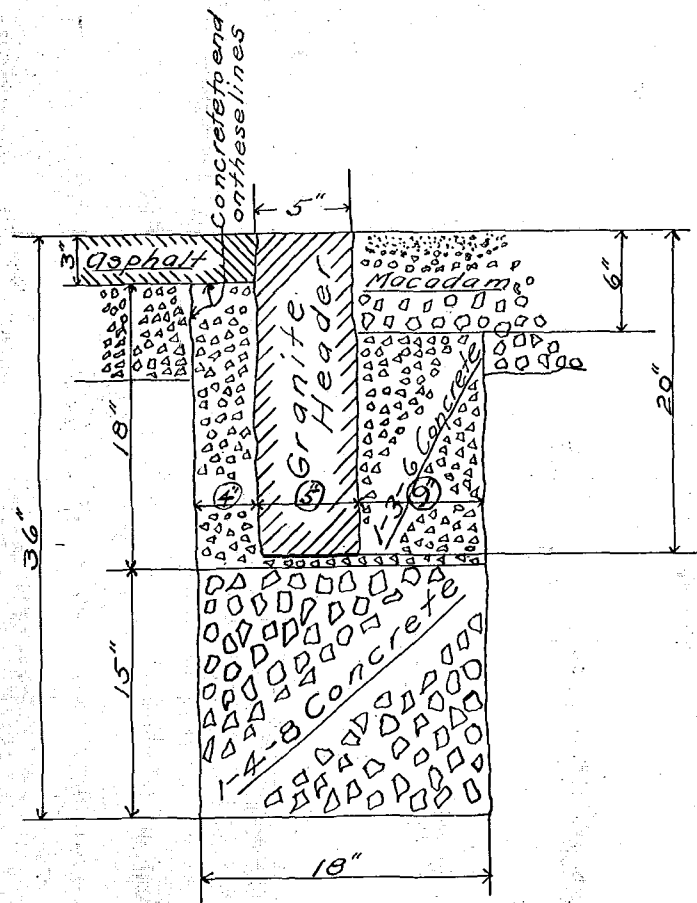

— Cross Section —
 — Showing Typical Details —
 for
 Header

— Department of Engineering —

— Hartford Conn. —

Scale: One Inch = One foot

See Specifications

Estimate of Quantities
 per
 Lineal foot of Section

Header

One lineal foot of Granite Header.

1.9 Cu.ft. of 1-4-8 Concrete.

1.4 Cu.ft. of 1-3-6 Concrete.

Day Book # 02611