



Note: All Coordinates & Bearings are assumed.

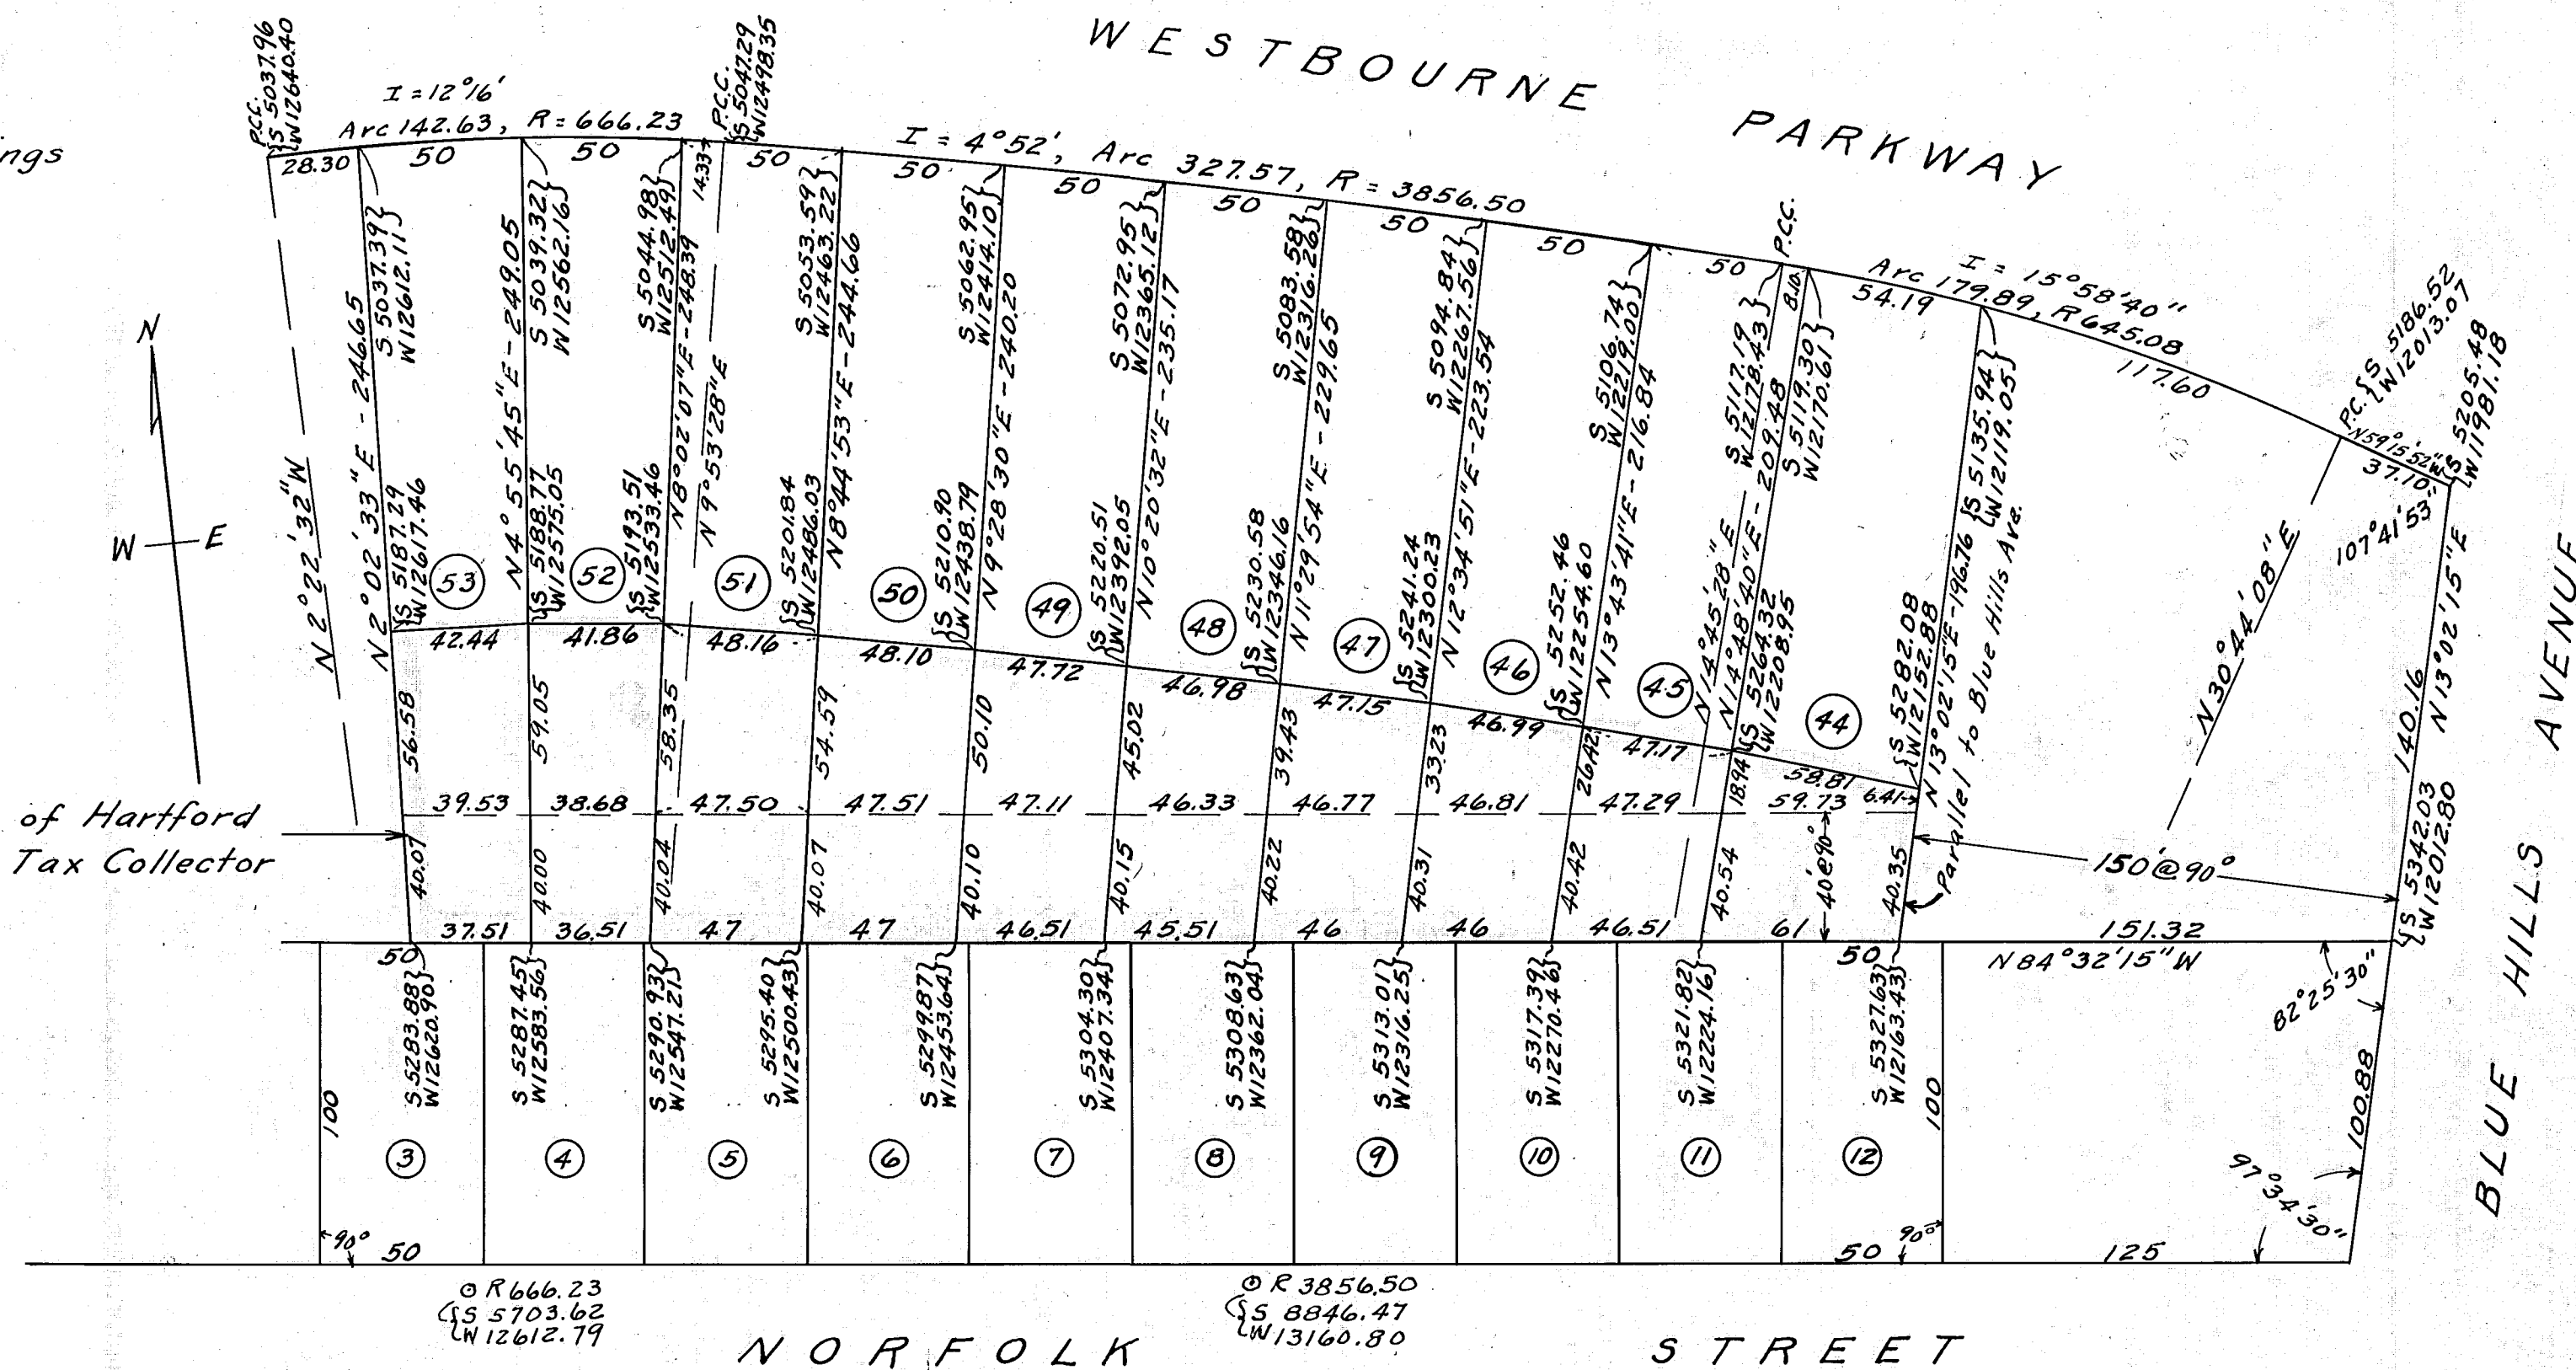

LAND IN REAR OF WESTBOURNE PARKWAY  
TO BE SOLD BY  
THE TAX COLLECTOR OF THE CITY OF HARTFORD

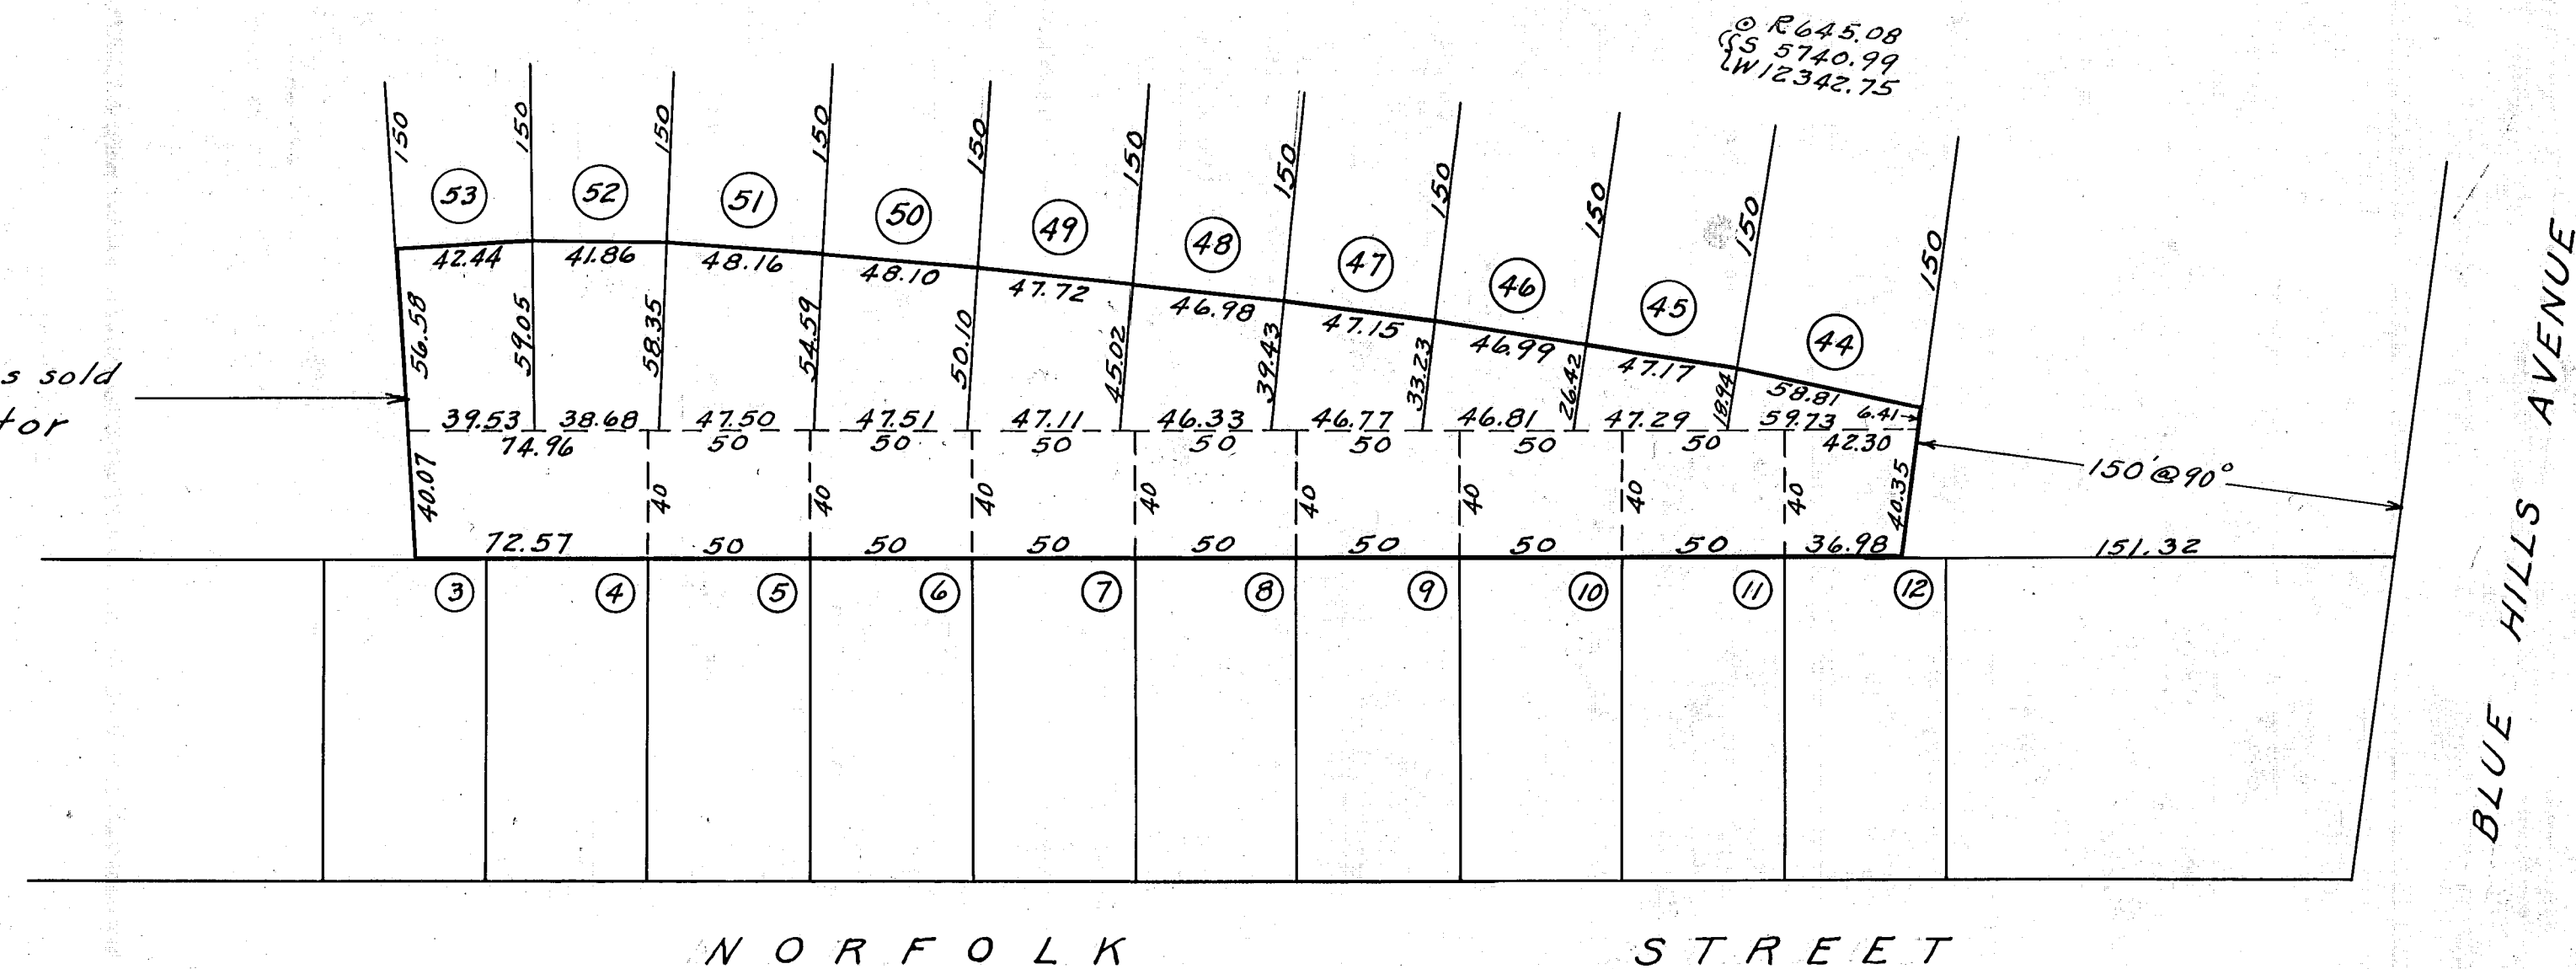

CITY OF HARTFORD  
DEPARTMENT OF ENGINEERING  
SCALE: 1"=50' AUGUST 1949  
Plans 52/8, 15/5 DAYBOOK No.