


PROFILE OF PROSPECT AVENUE
 FERN STREET TO ELIZABETH PARK
 ON PROPOSED LINE OF 6 FOOT WALK

Horizontal Scale 1"=40'
 Vertical " 1"=4'
 Black Line Represents Outside Edge
 Yellow " " Inside "

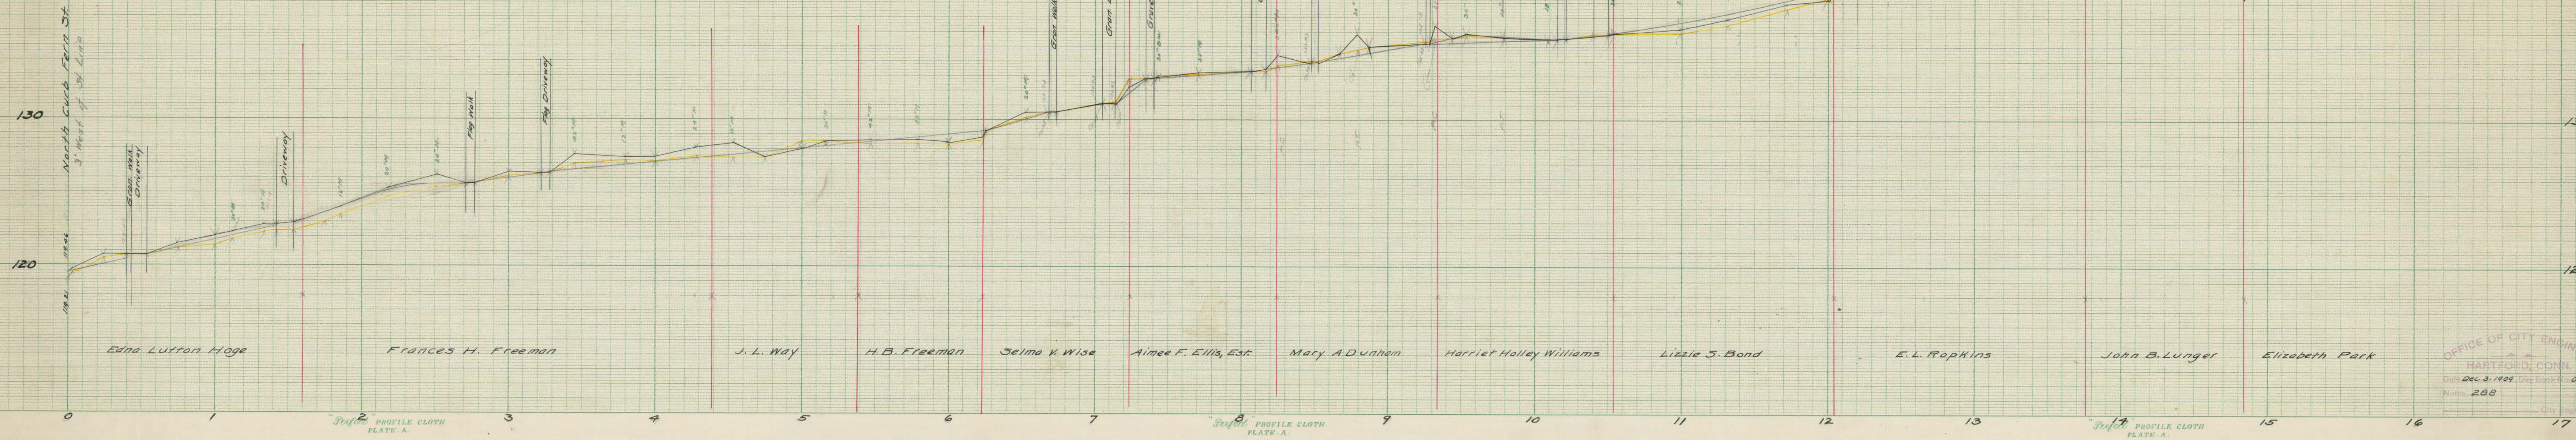

OFFICE OF CITY ENGINEER
 HARTFORD, CONN.
 Dat Dec. 3, 1909, Day Book No. 02309
 Notes 288
 City Engineer