


FARMINGTON AVENUE  
TREMONT STREET TO PROSPECT AVENUE  
TRACK GRADE 1911

Horizontal Scale 1" = 40'  
Vertical Scale 1" = 4'

Prospect Ave.

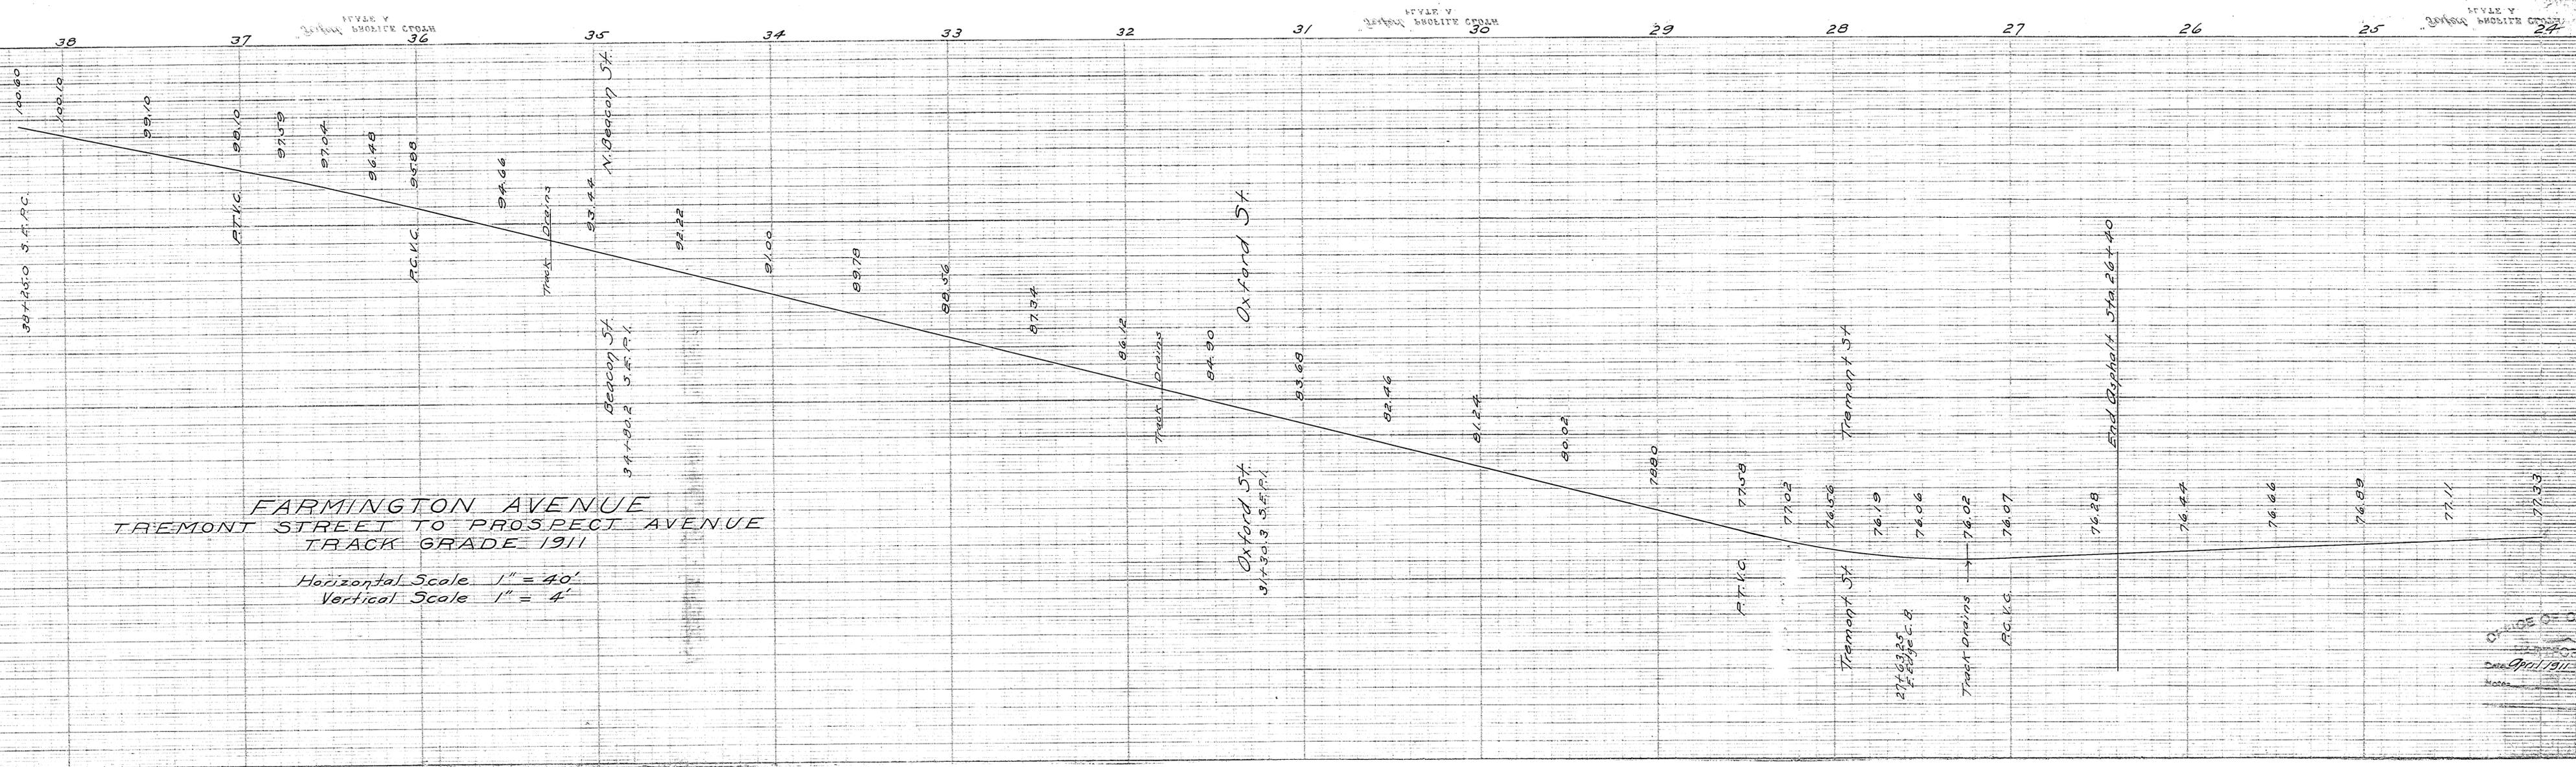

OFFICE OF CITY ENGINEER  
HARTFORD, CONN.  
April 1911  
22613