


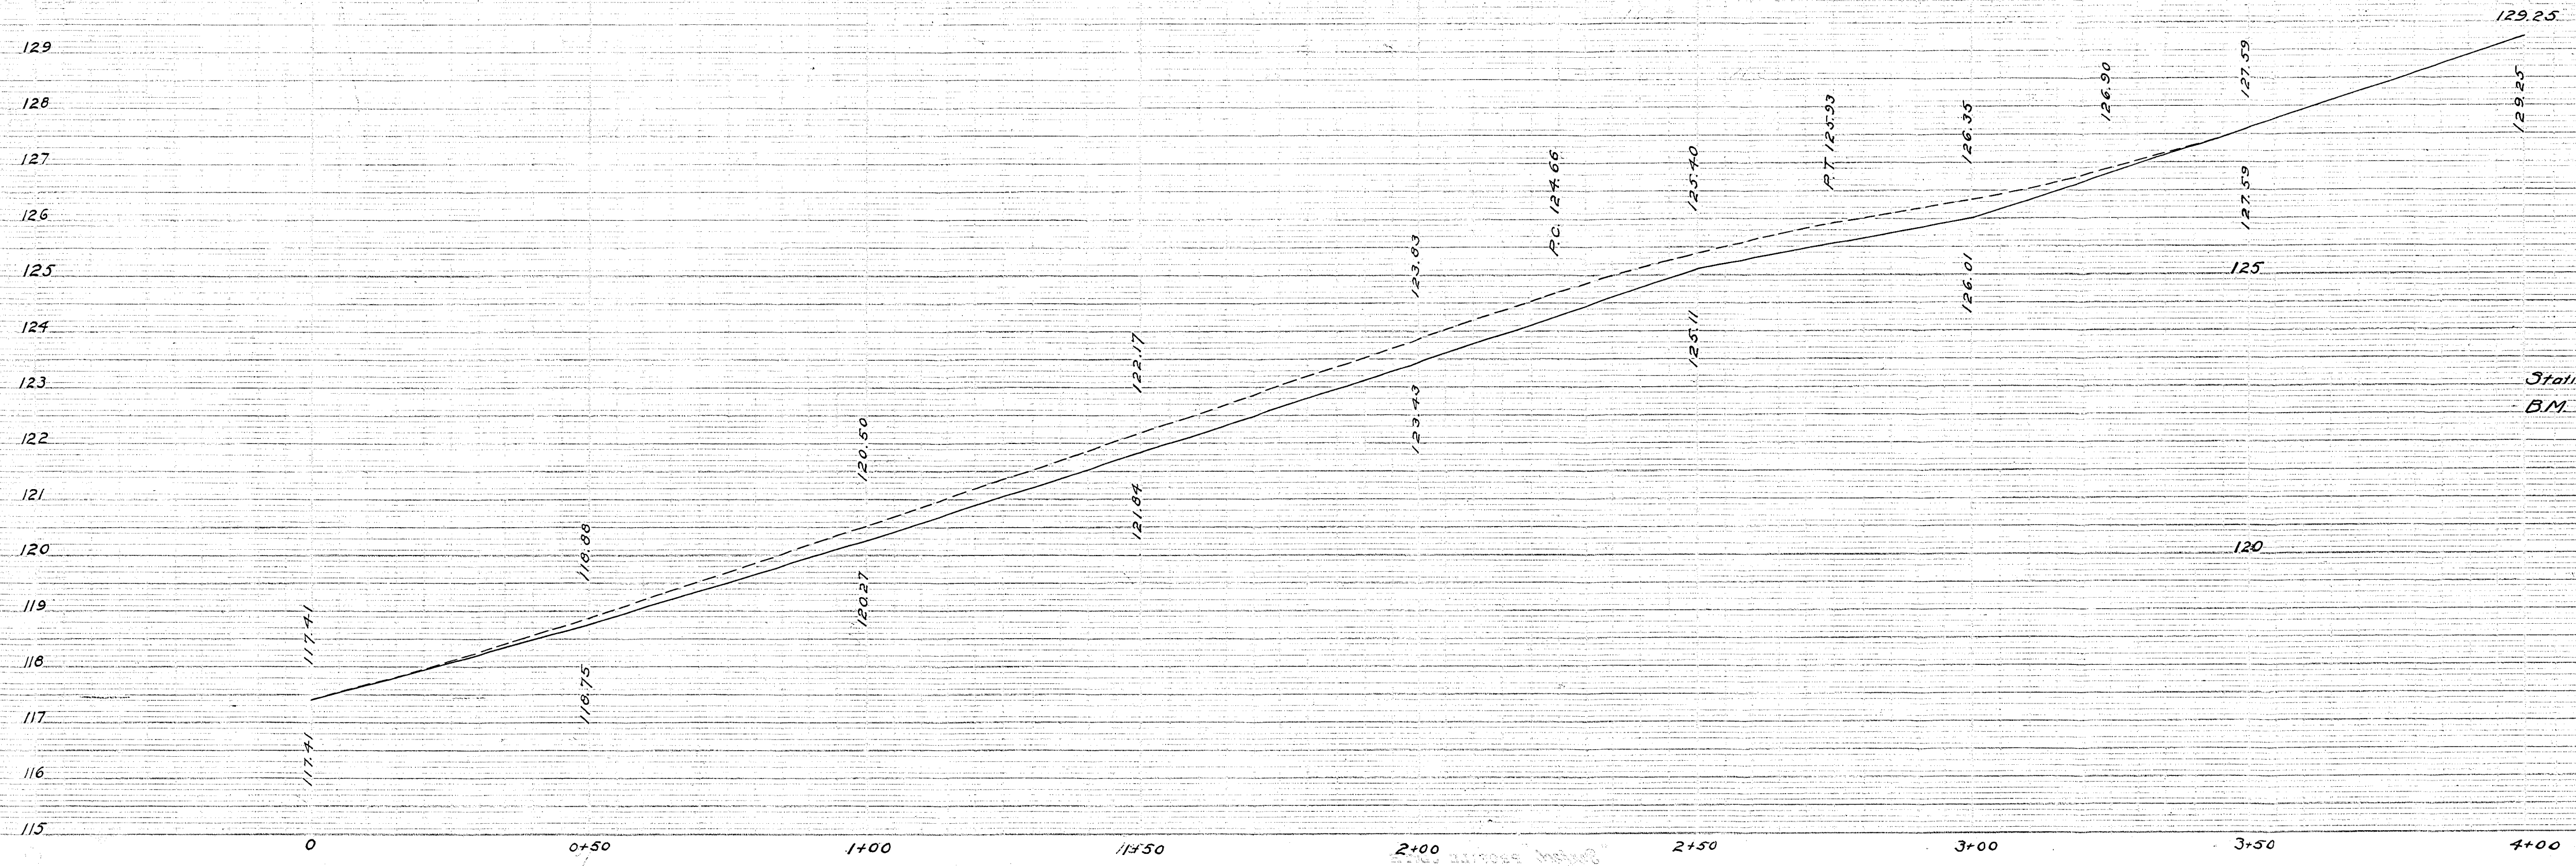

PROFILE W. RAIL ZION ST. TRACK
Showing Present Grade Full Line
And Proposed Grade Dashed Line

Station 0+0 = on W. Rail opp. T.P. #1664 Stations Run North
B.M. Elev. 122.41 N. Cor. top of Stone Door Step, Building on
N. Cor. Hamilton and Zion Sts.

Scales: Horizontal 1" = 20'
Vertical 1" = 2'

Sept. 9, 1911. 02731
242-26
Dept. of Engineering