


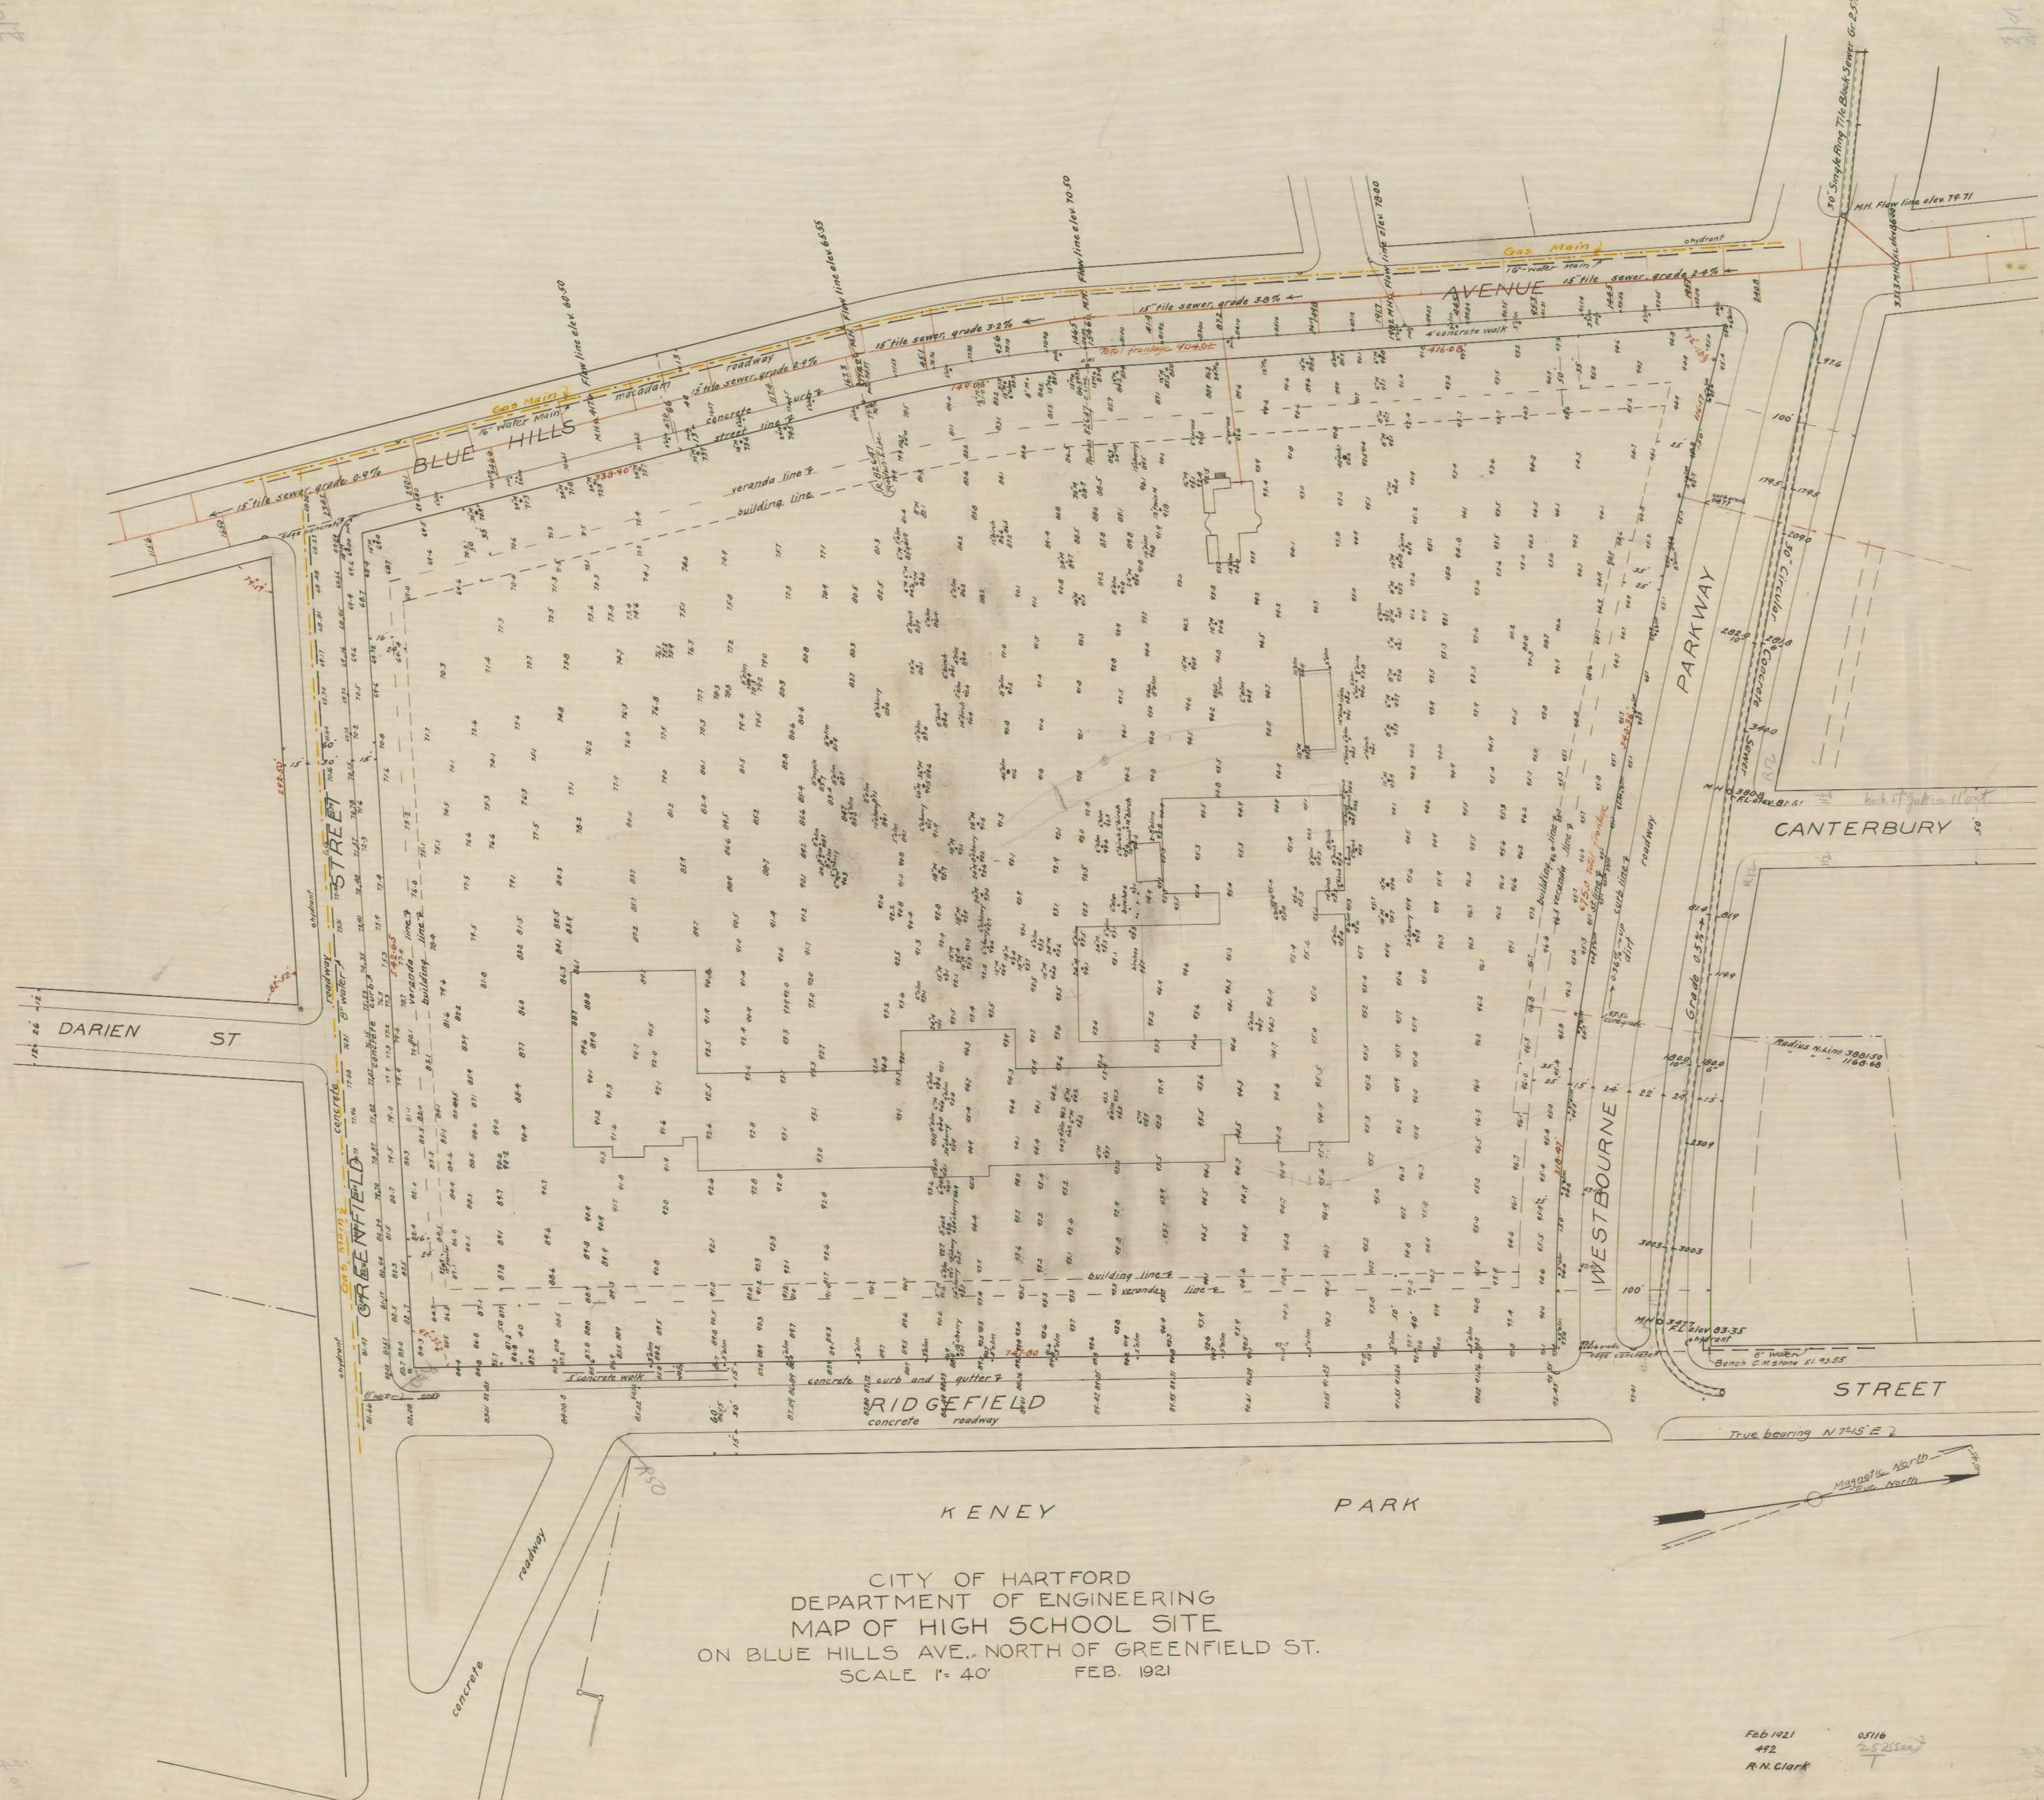

CITY OF HARTFORD
DEPARTMENT OF ENGINEERING
MAP OF HIGH SCHOOL SITE
ON BLUE HILLS AVE. NORTH OF GREENFIELD ST.
SCALE 1" = 40' FEB. 1921

Feb 1921
492
R.N. Clark

05116
2525 (See)