
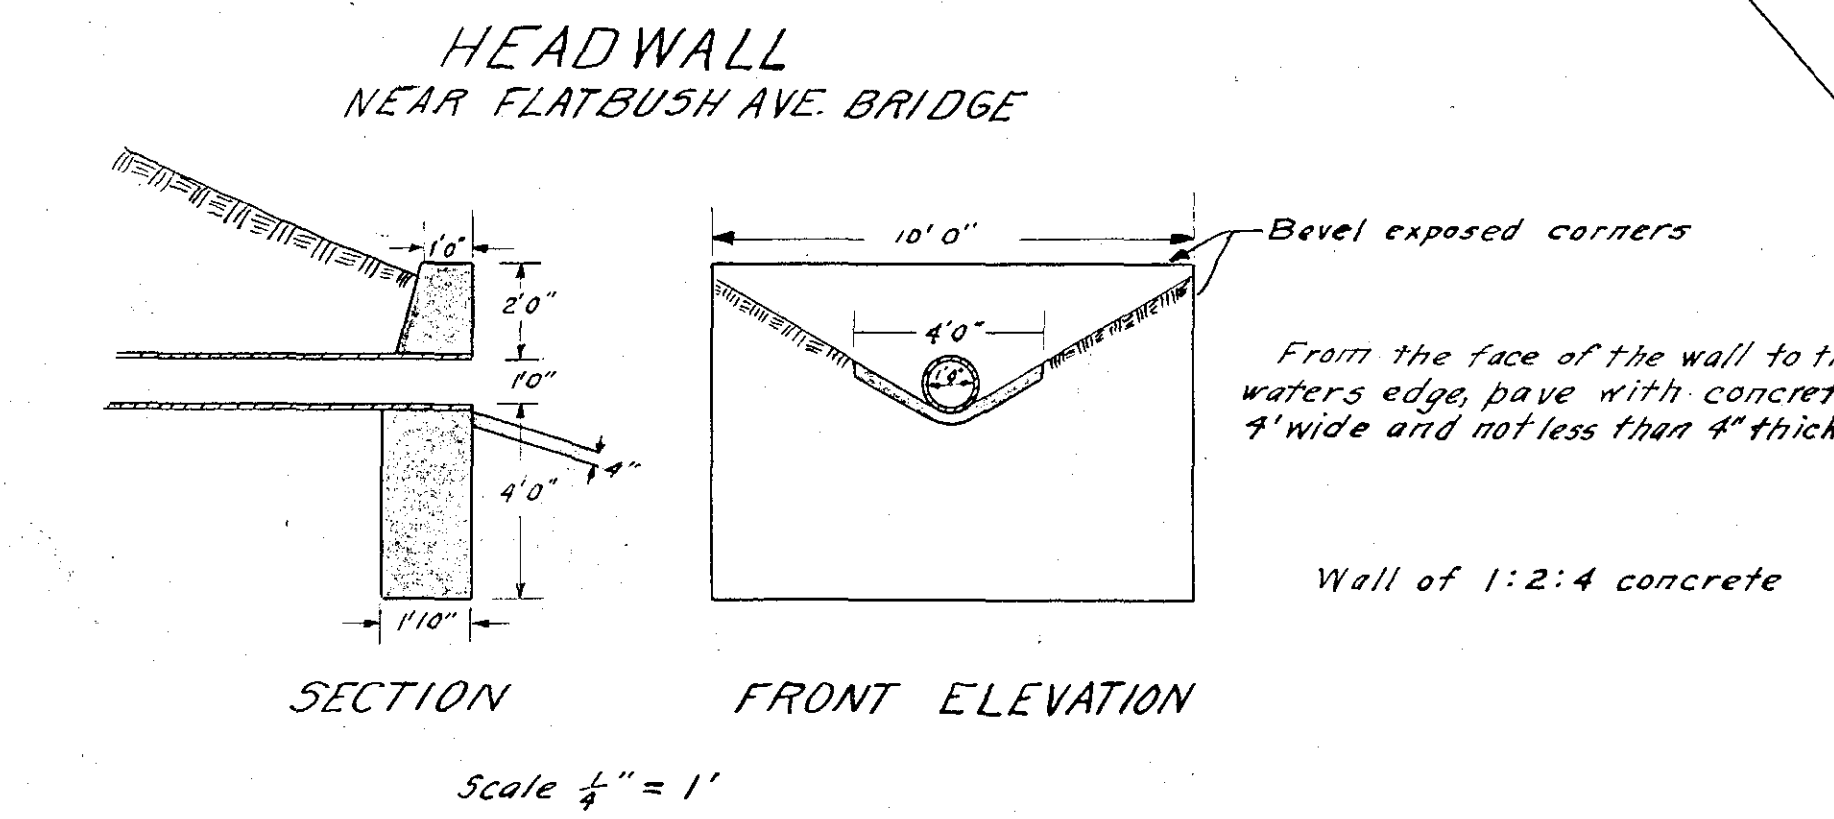
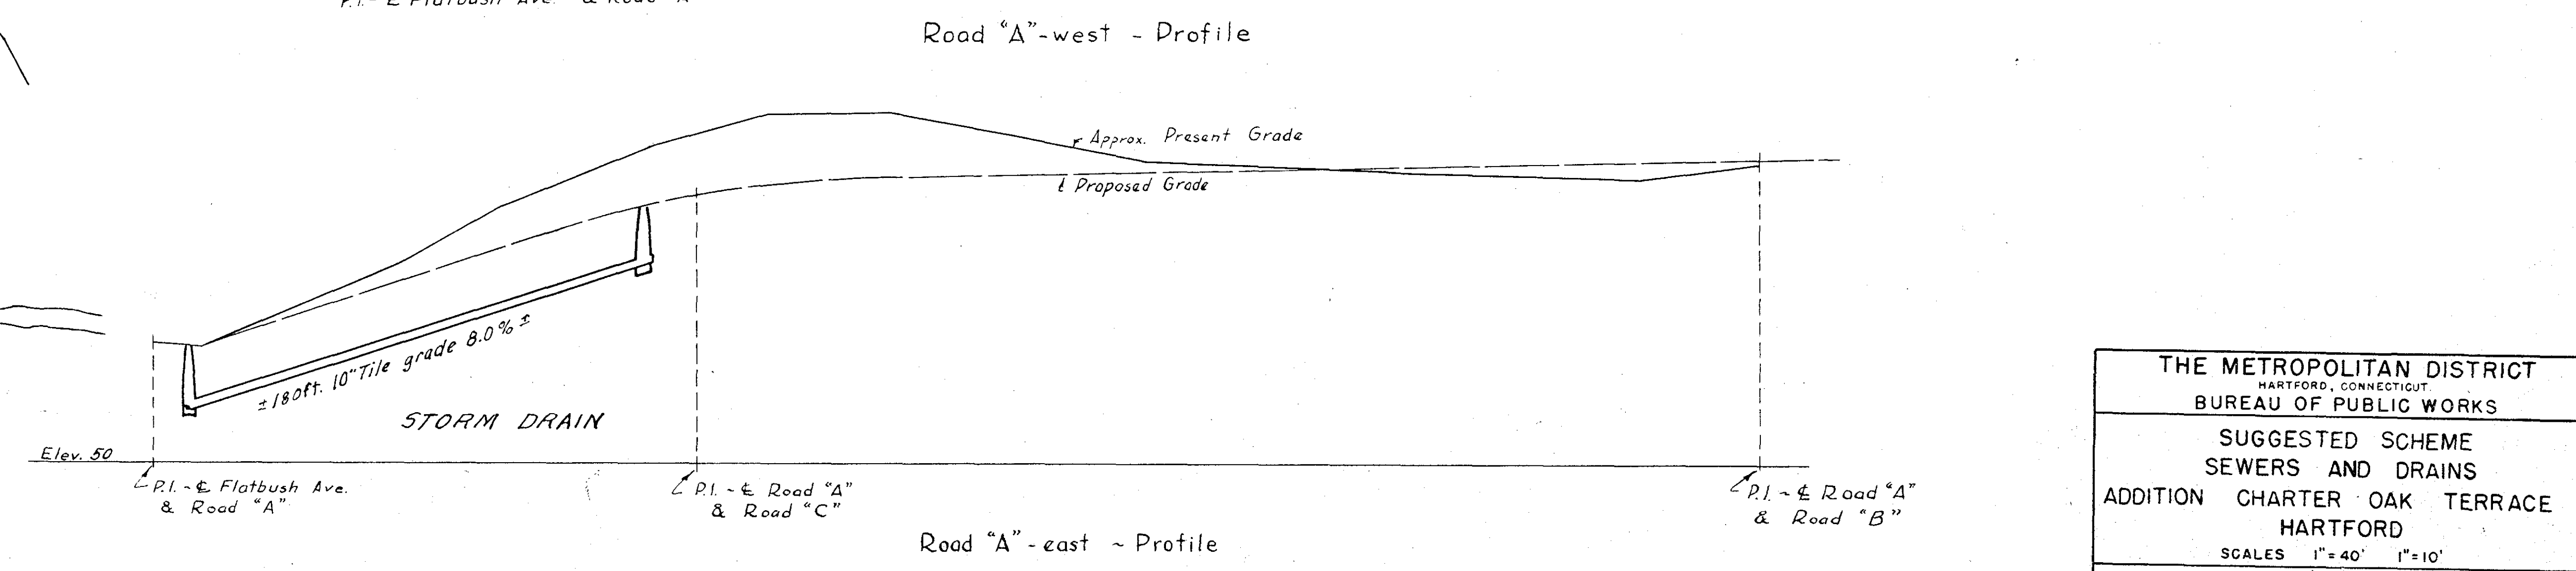
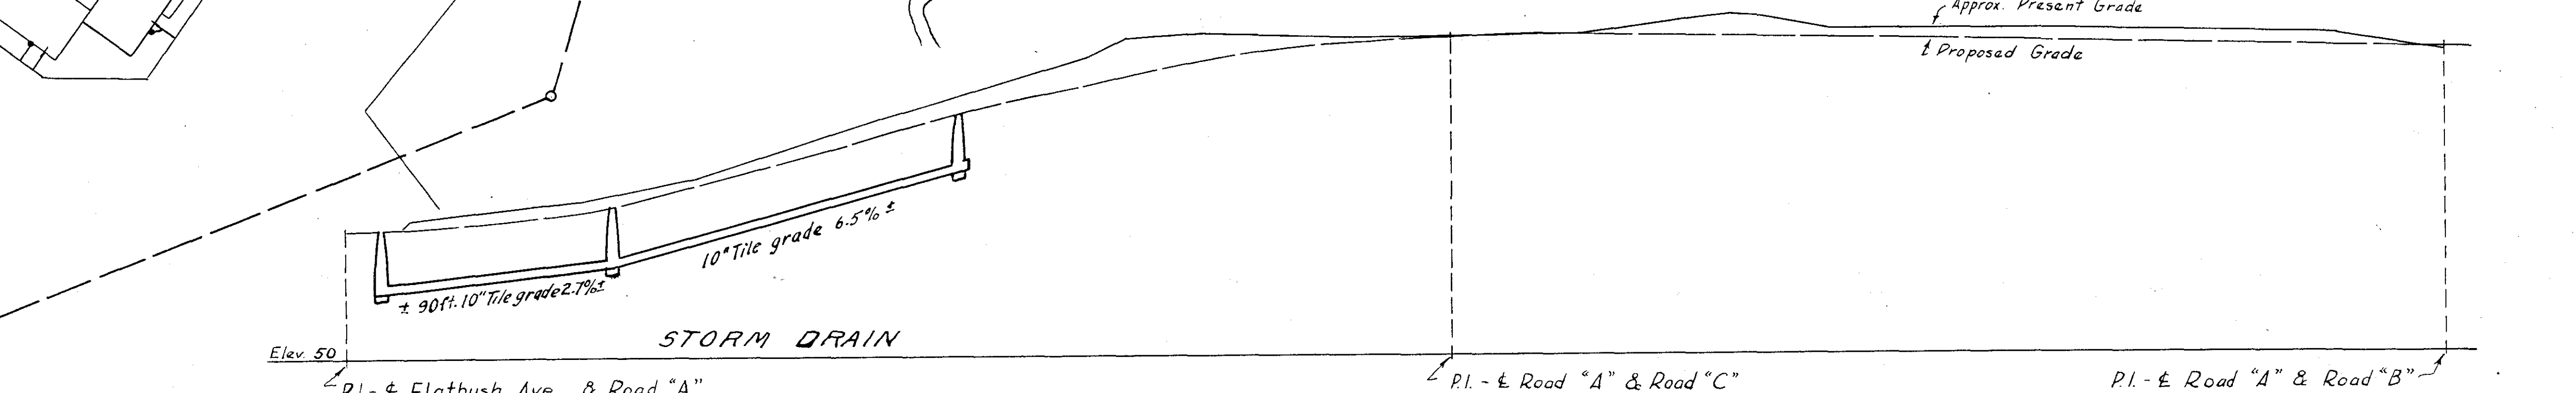
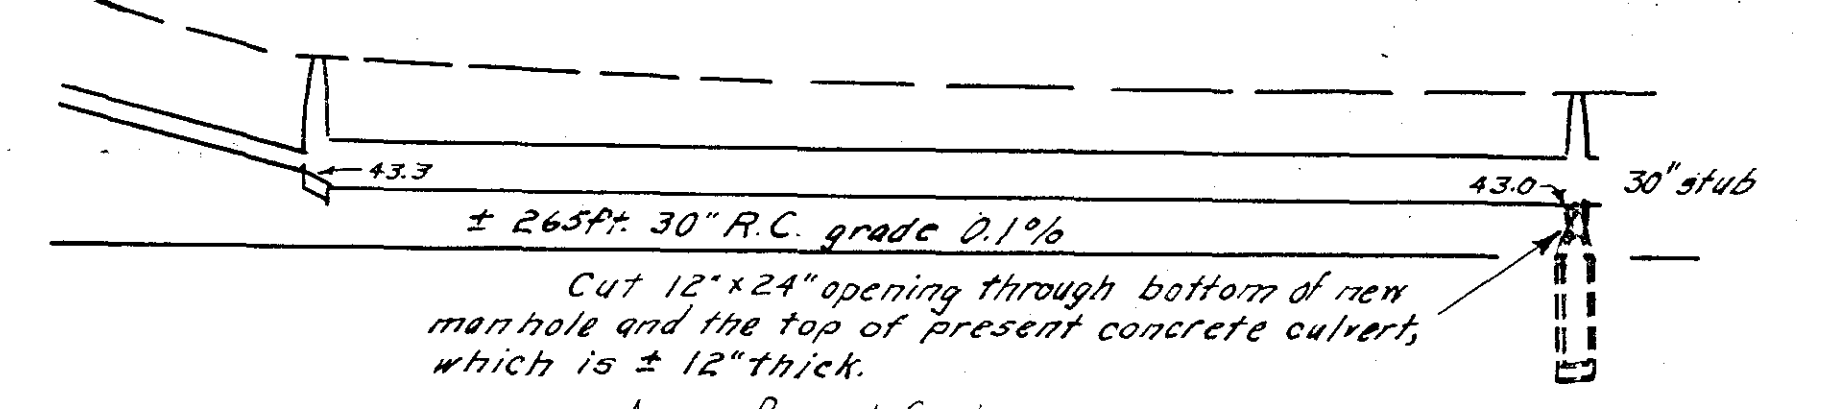
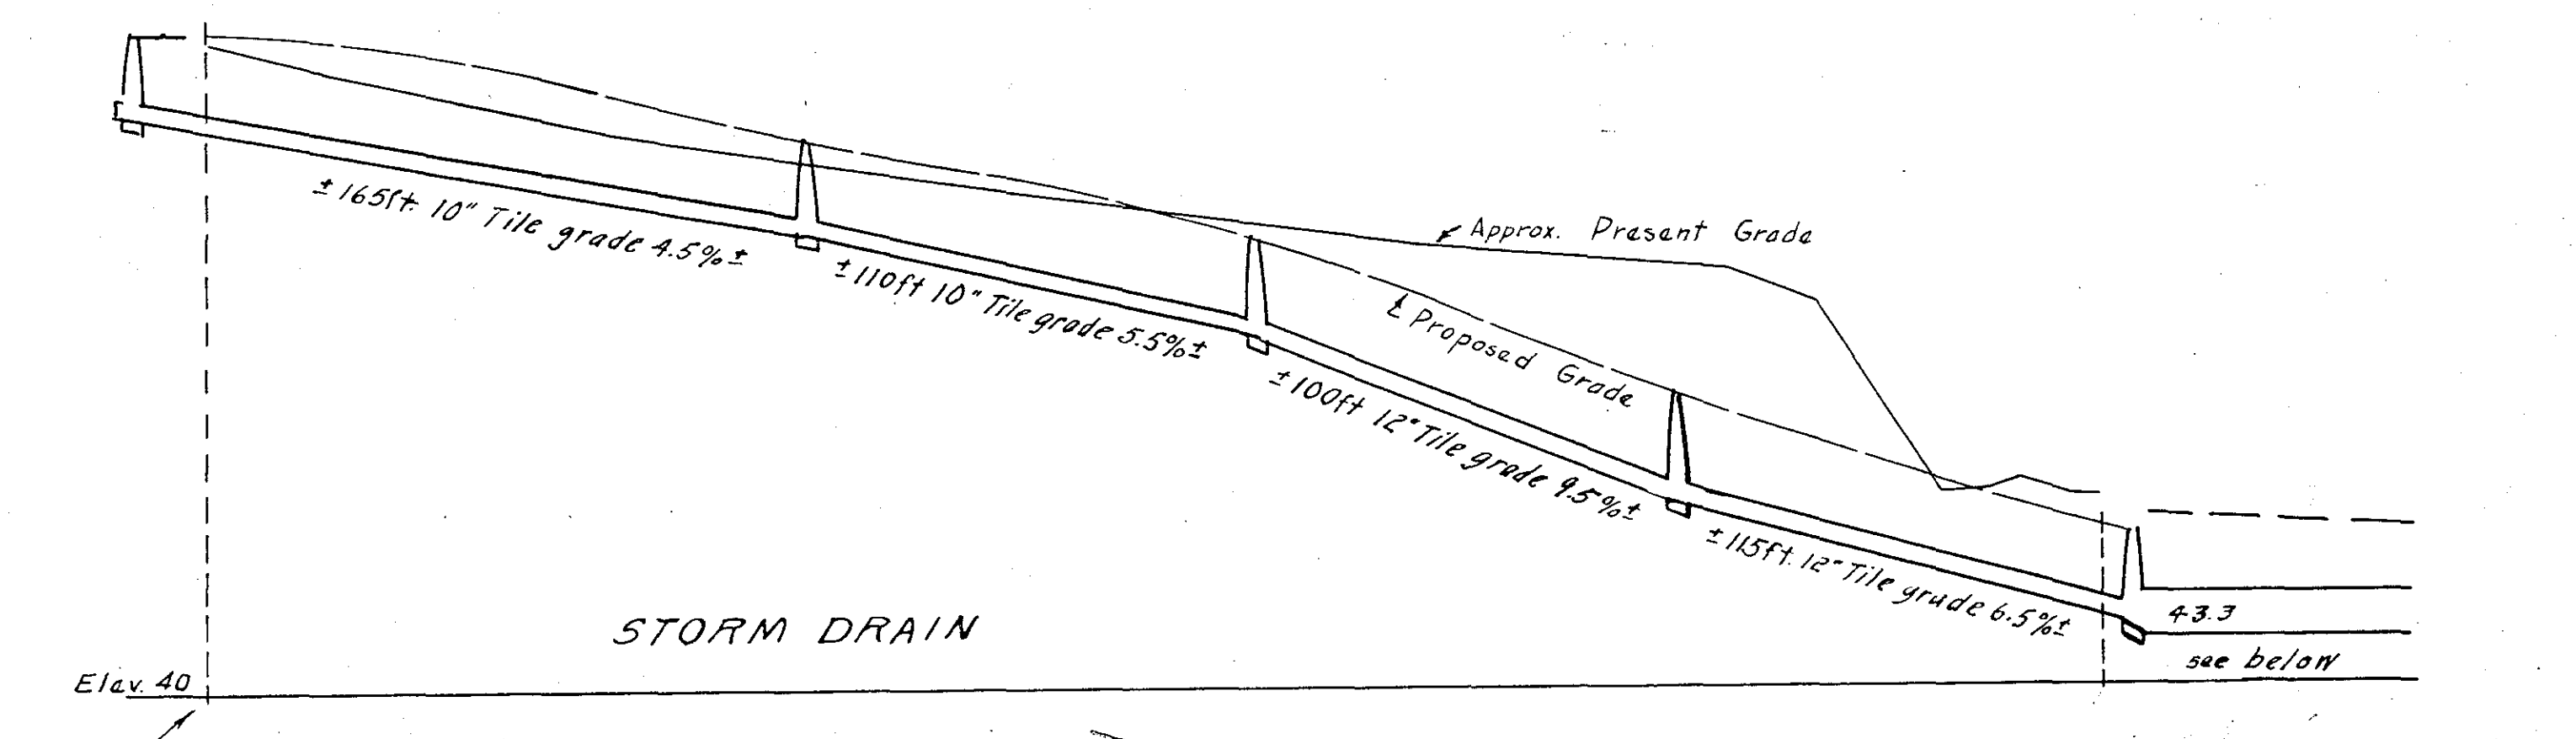
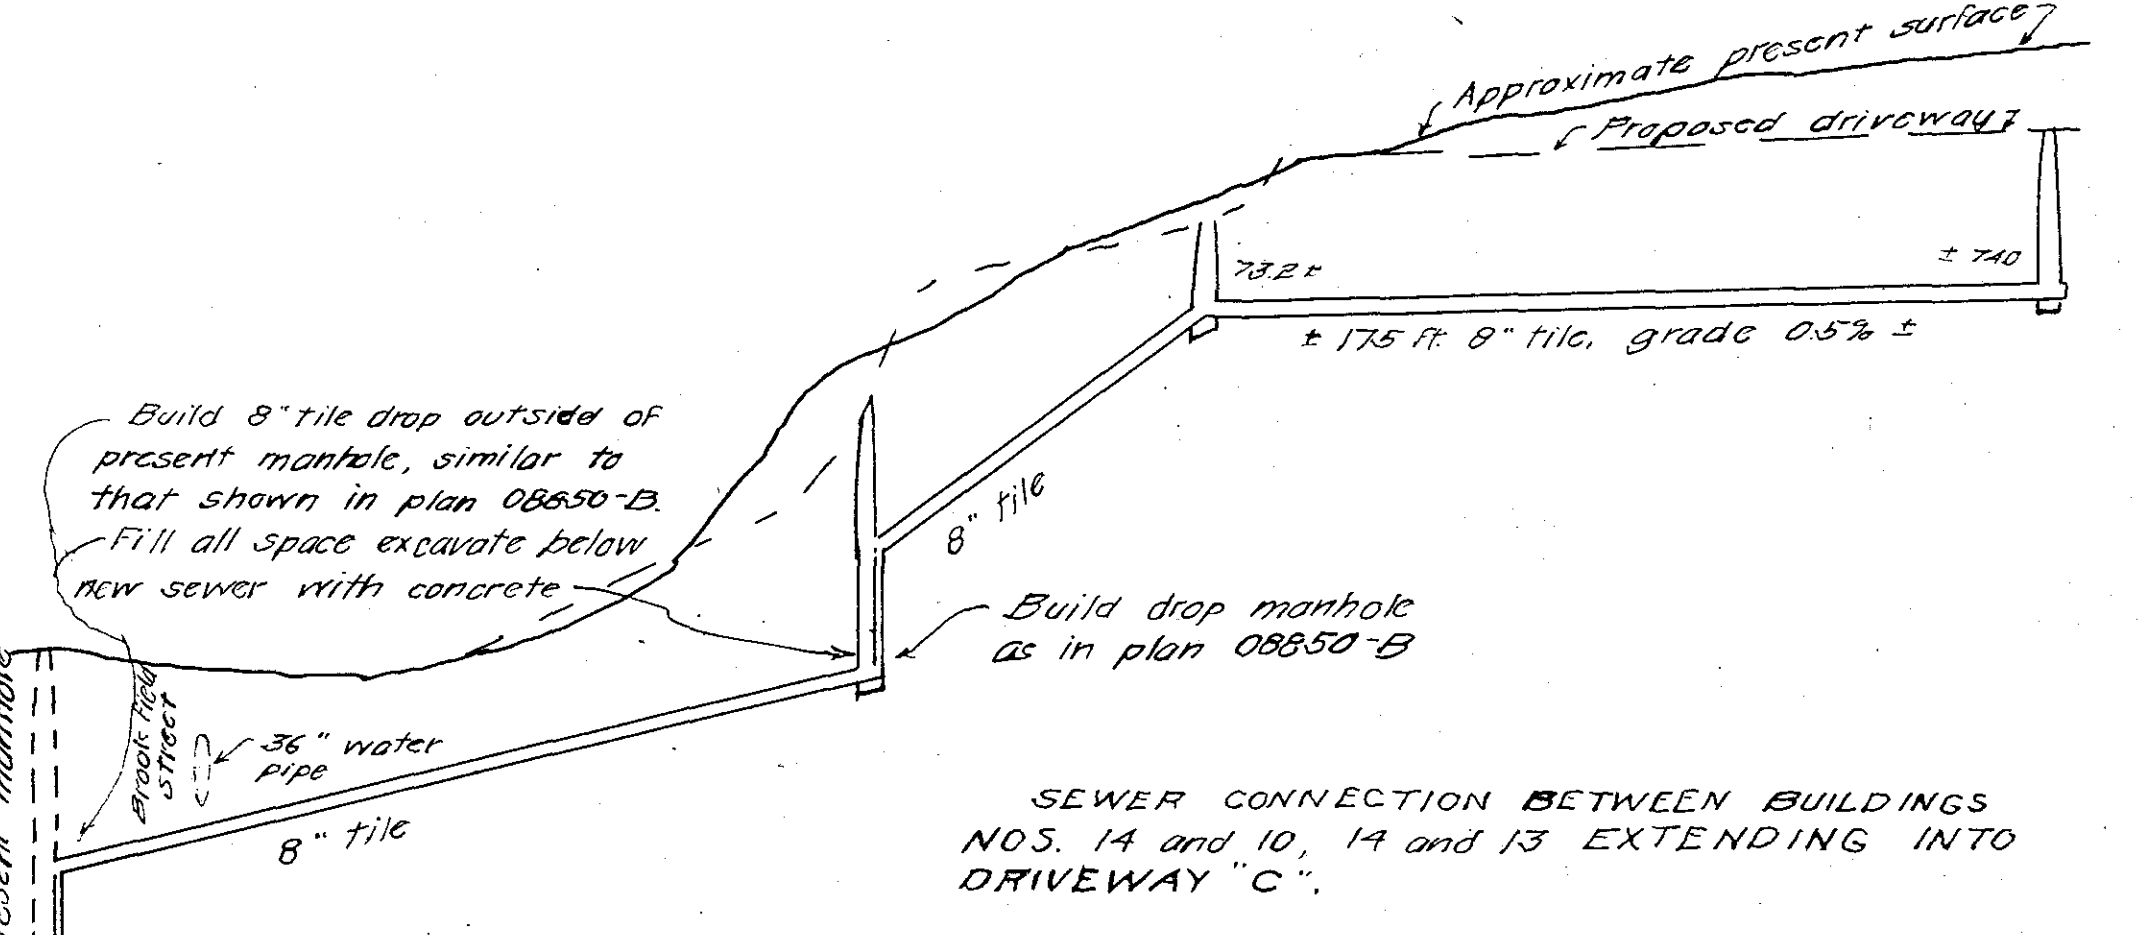
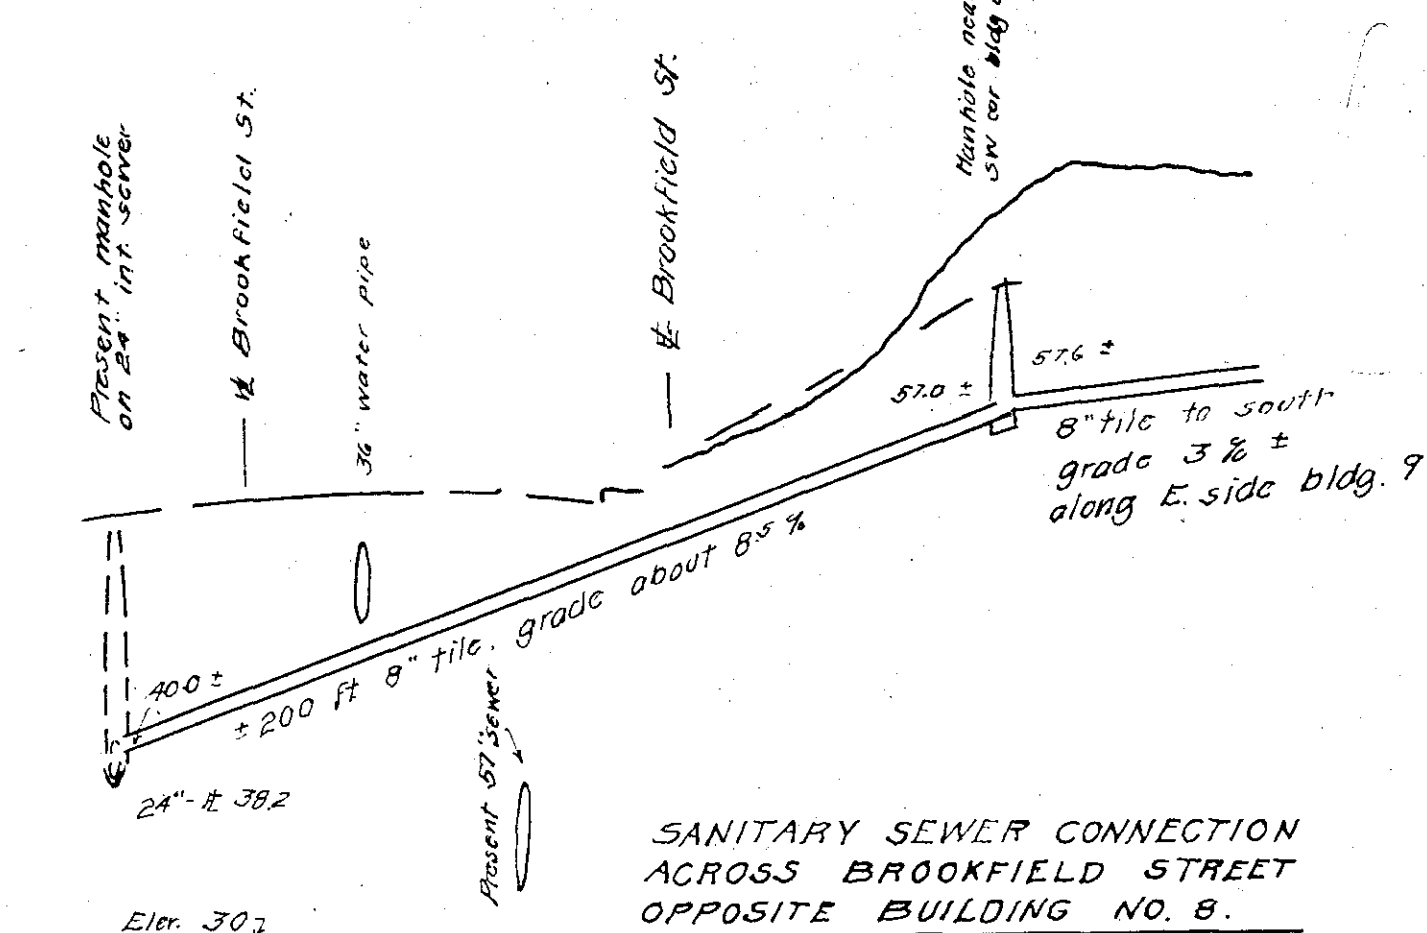


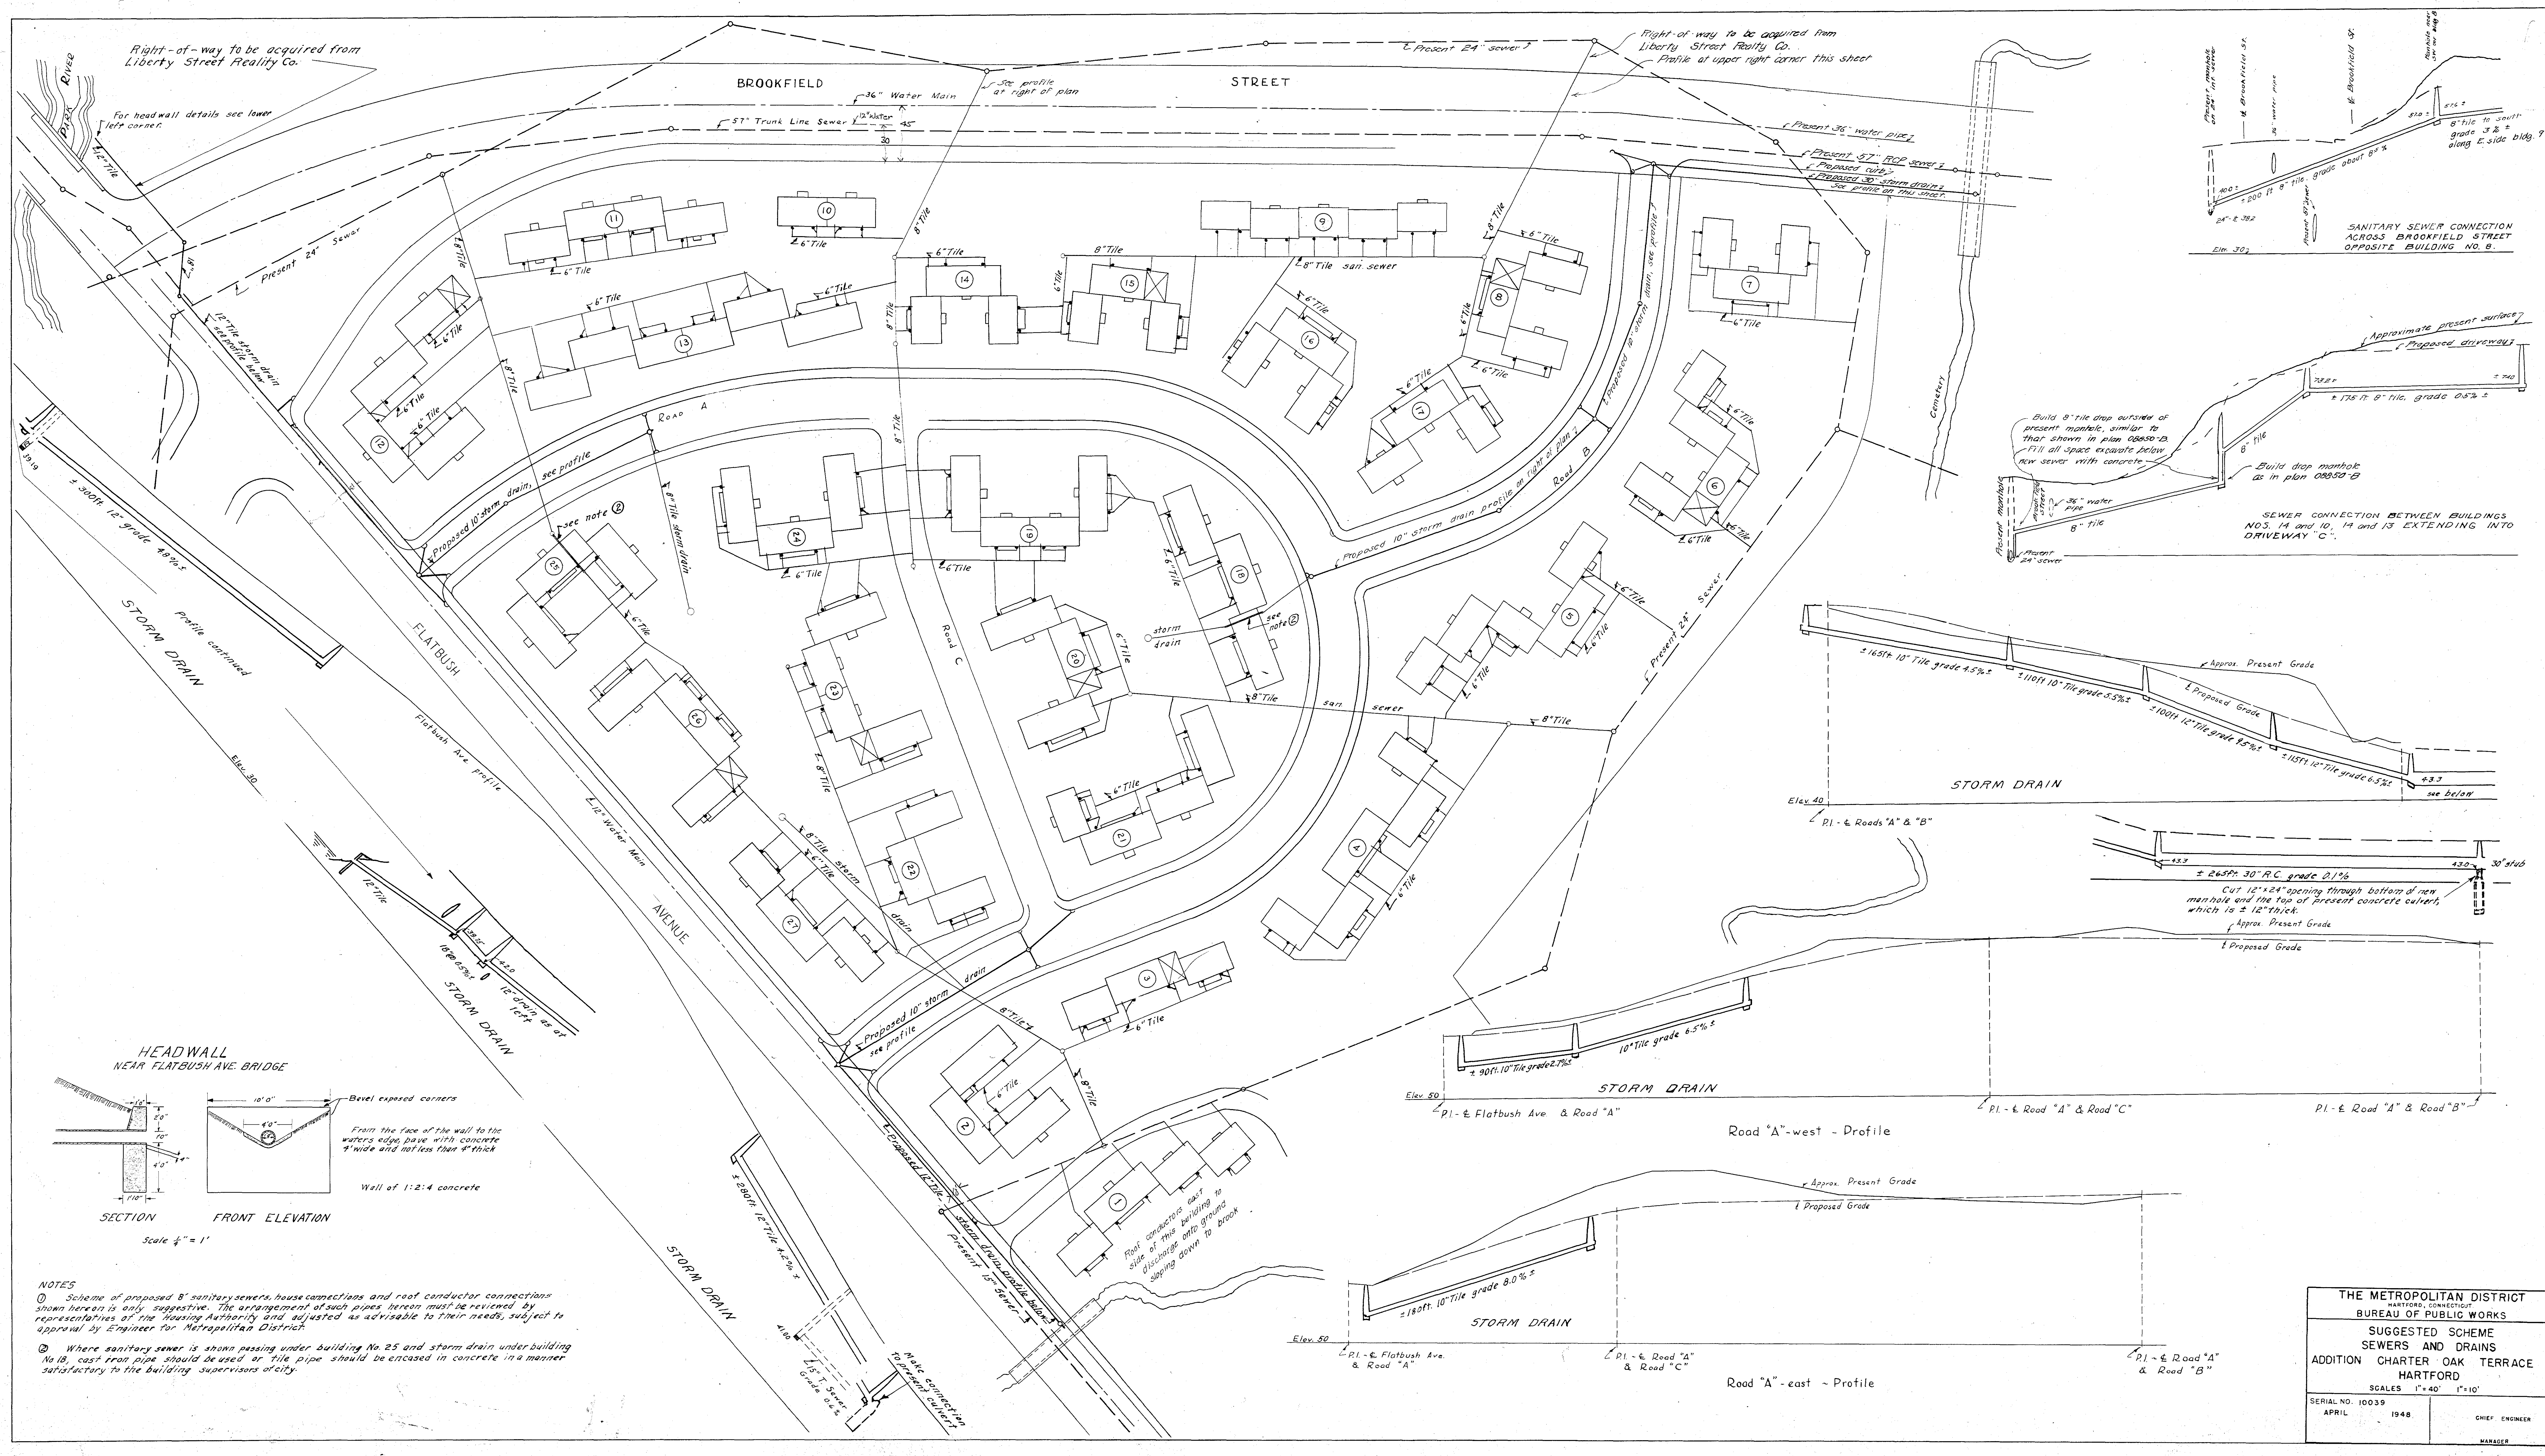

NOTES

1. Scheme of proposed 8" sanitary sewers, house connections and roof conductor connections shown hereon is only suggestive. The arrangement of such pipes hereon must be reviewed by representatives of the Housing Authority and adjusted as advisable to their needs, subject to approval by Engineer for Metropolitan District.

2. Where sanitary sewer is shown passing under building No. 25 and storm drain under building No. 18, cast iron pipe should be used or tile pipe should be encased in concrete in a manner satisfactory to the building supervisors of city.

THE METROPOLITAN DISTRICT HARTFORD, CONNECTICUT BUREAU OF PUBLIC WORKS		
SUGGESTED SCHEME SEWERS AND DRAINS ADDITION CHARTER OAK TERRACE HARTFORD		
SCALE 1"=40' 1"=10'		
SERIAL NO. 10039	APRIL 1948	CHIEF ENGINEER
		MANAGER