


KENEY PARK

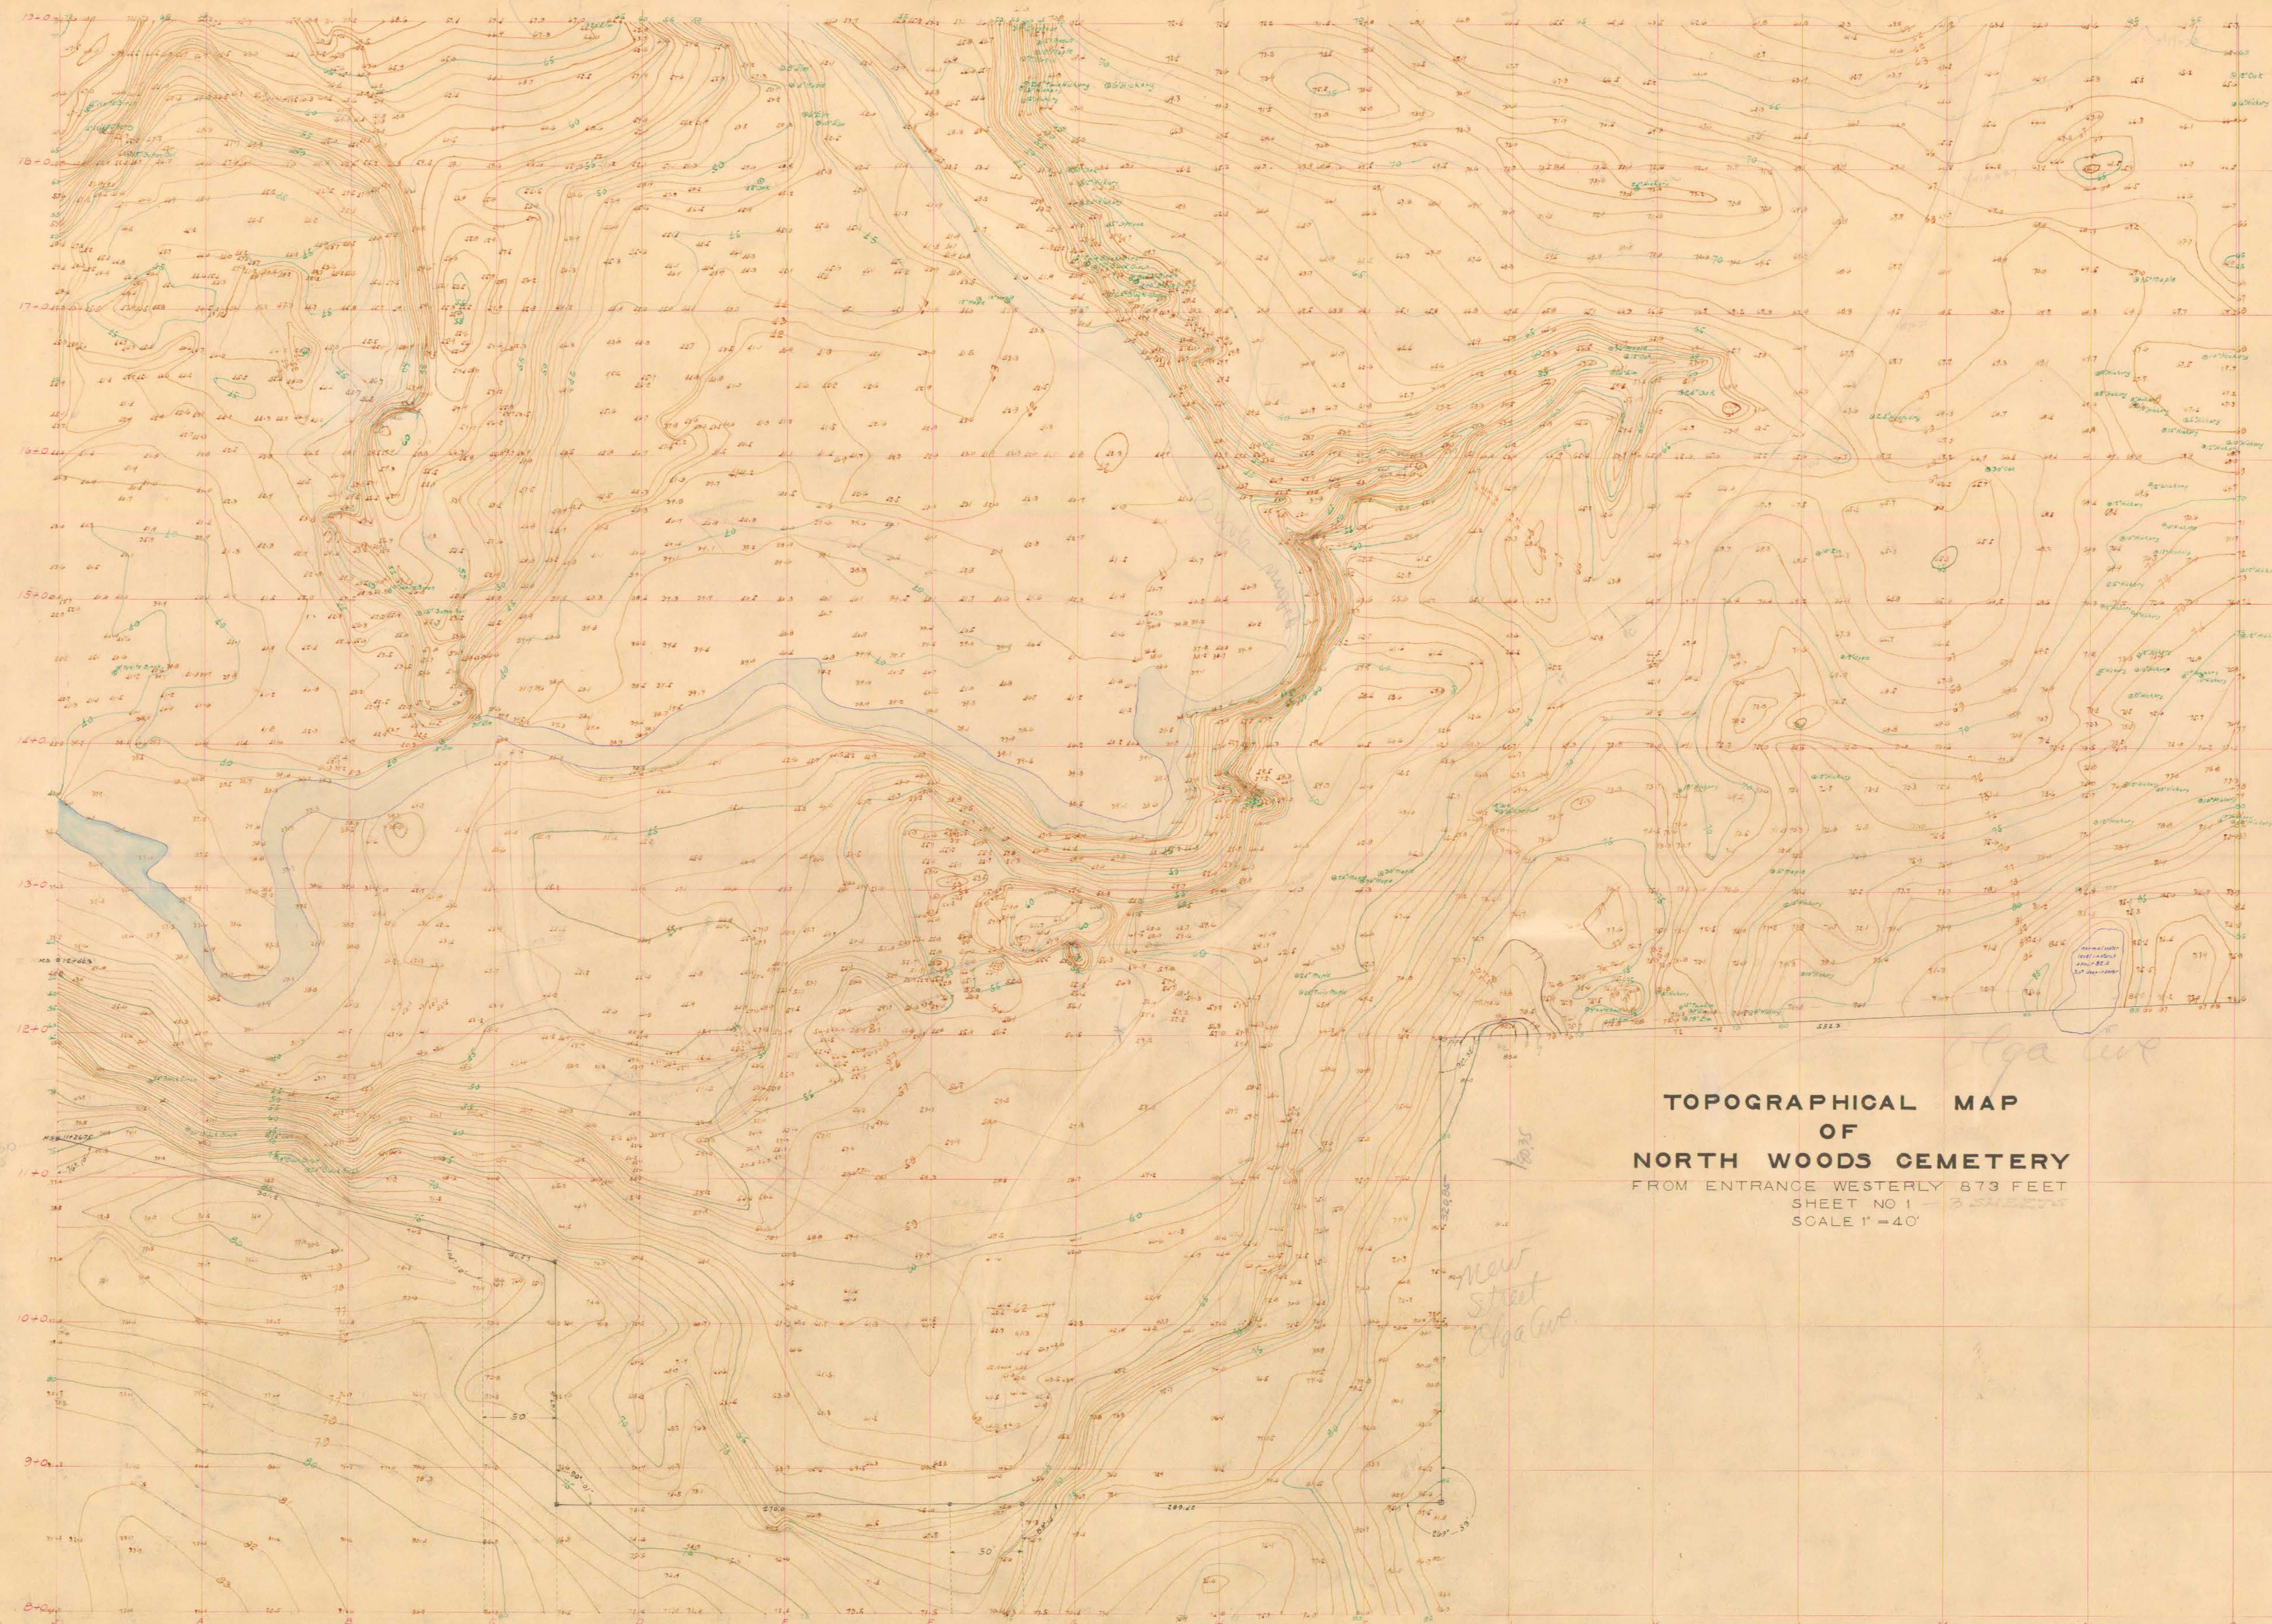

TOPOGRAPHICAL MAP
OF
NORTH WOODS CEMETERY
FROM ENTRANCE WESTERLY 873 FEET
SHEET NO 1
SCALE 1" = 40'