

TALCOTT STREET

North Curb
Concrete Walk - Curb to Street Line
Street Line

28.54
-0.40
28.14
8" Tile
Met. Dist. Std.
Sheet K
C.B. (Brick)
PVC
04.30
29.68
04.43
30.30
04.56
30.77
PVC
04.68
31.00
10
Wire Fence
Bituminous curb to be installed adjacent to
fence 6" above pavement grades

TP Doorsill
El. 31.90
8" Tile

31.8
31.8

32.0
31.8

POLICE ADMINISTRATION AND COURT BUILDING

32.2
32.2
32.0
31.9

Remove Existing Walk

TP Doorsill
El. 31.89

31.9
32.2
32.4
32.5

0.64%

Valley

14.50
31.52

24.0
31.84

Grades at fence to be 0.30 above valley
except where indicated

32.4

24.50
32.16

32.5

32.45

32.3

Straight Grade
Level Section


32.3

Grass Area

Concrete Walk - Curb to Street Line
Street Line

South Curb

MORGAN STREET

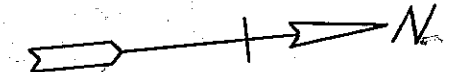

CITY OF HARTFORD
DEPARTMENT OF ENGINEERING
SCALE 1"=16' APRIL 1955
DAYBOOK No. 09378