


20/12

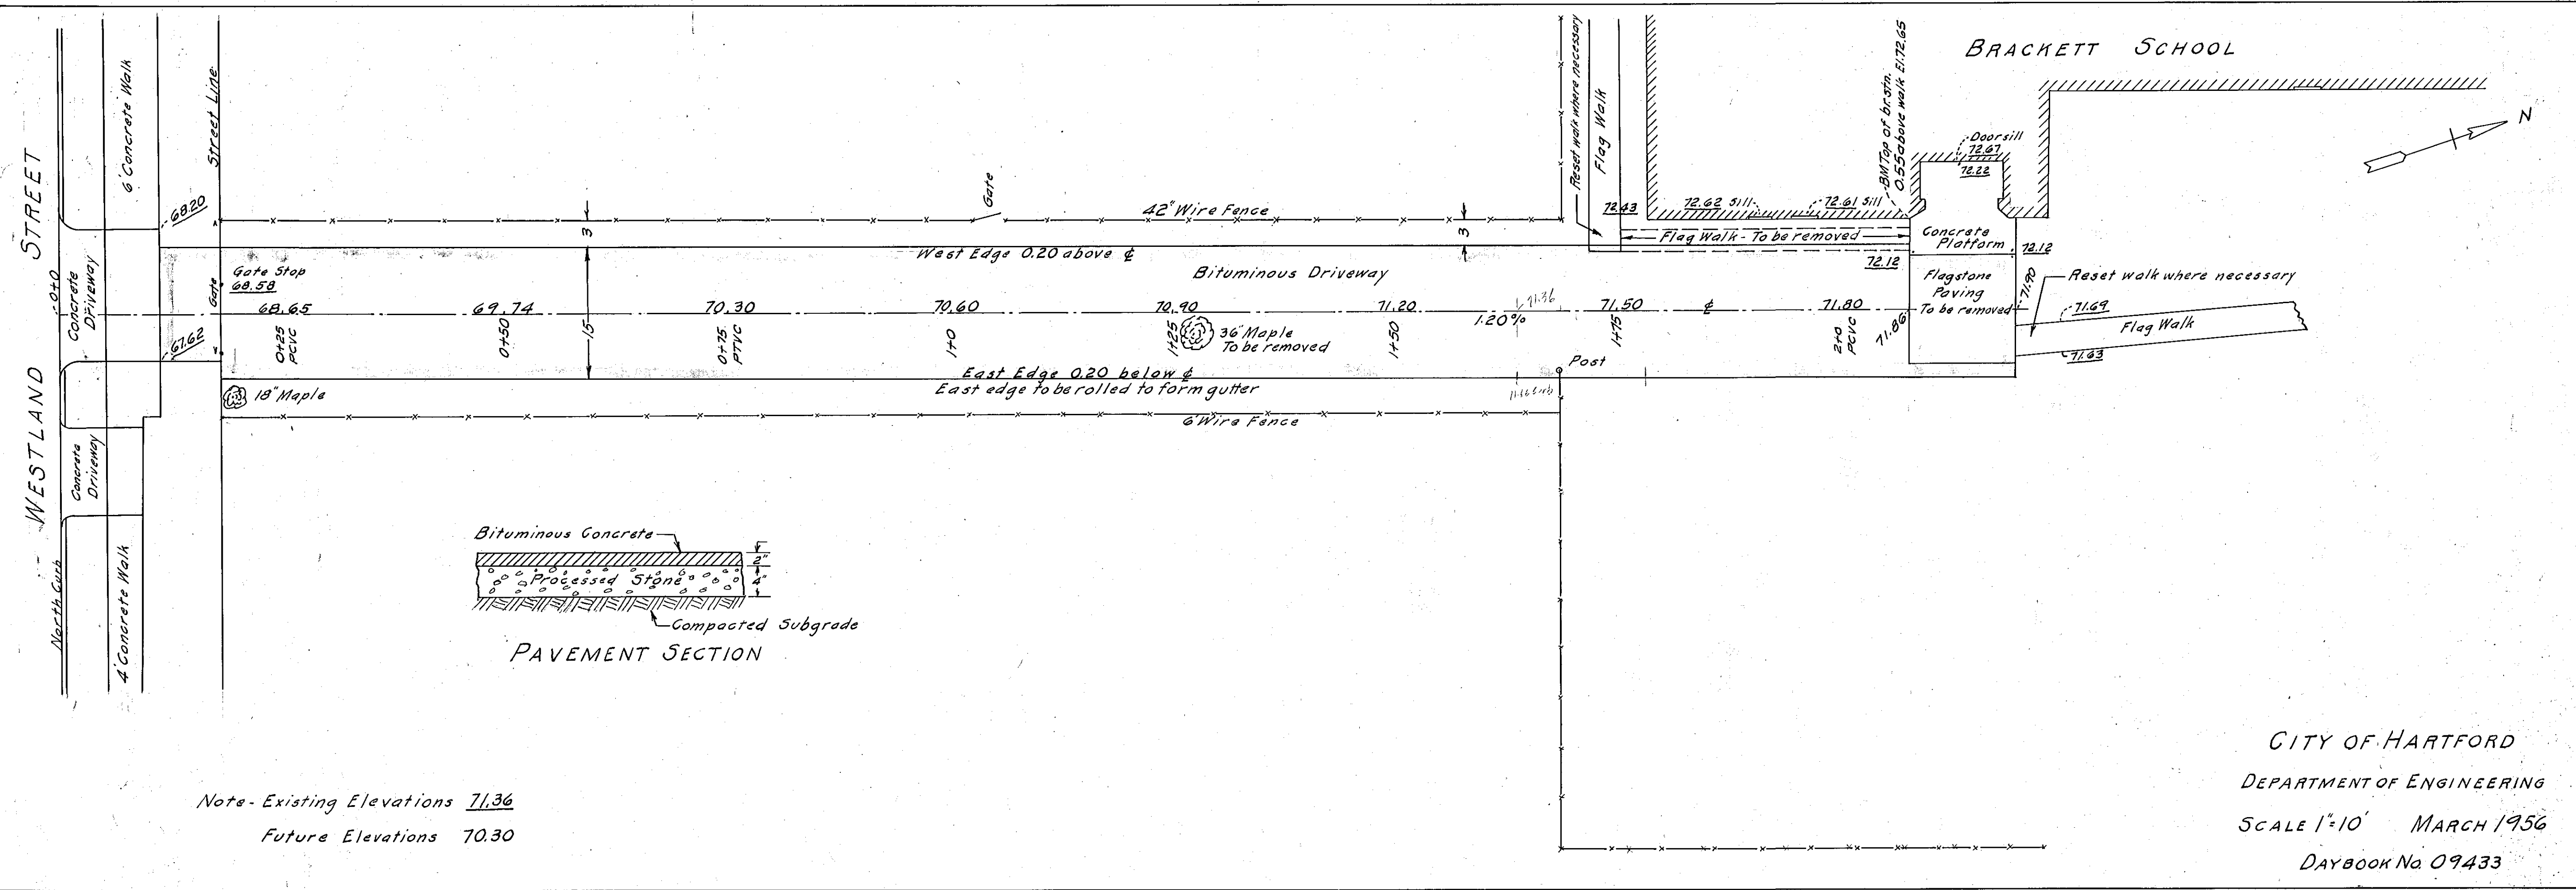

Note - Existing Elevations 71.36
Future Elevations 70.30

CITY OF HARTFORD
DEPARTMENT OF ENGINEERING
SCALE 1"=10' MARCH 1956
DAYBOOK No. 09433

20/12