


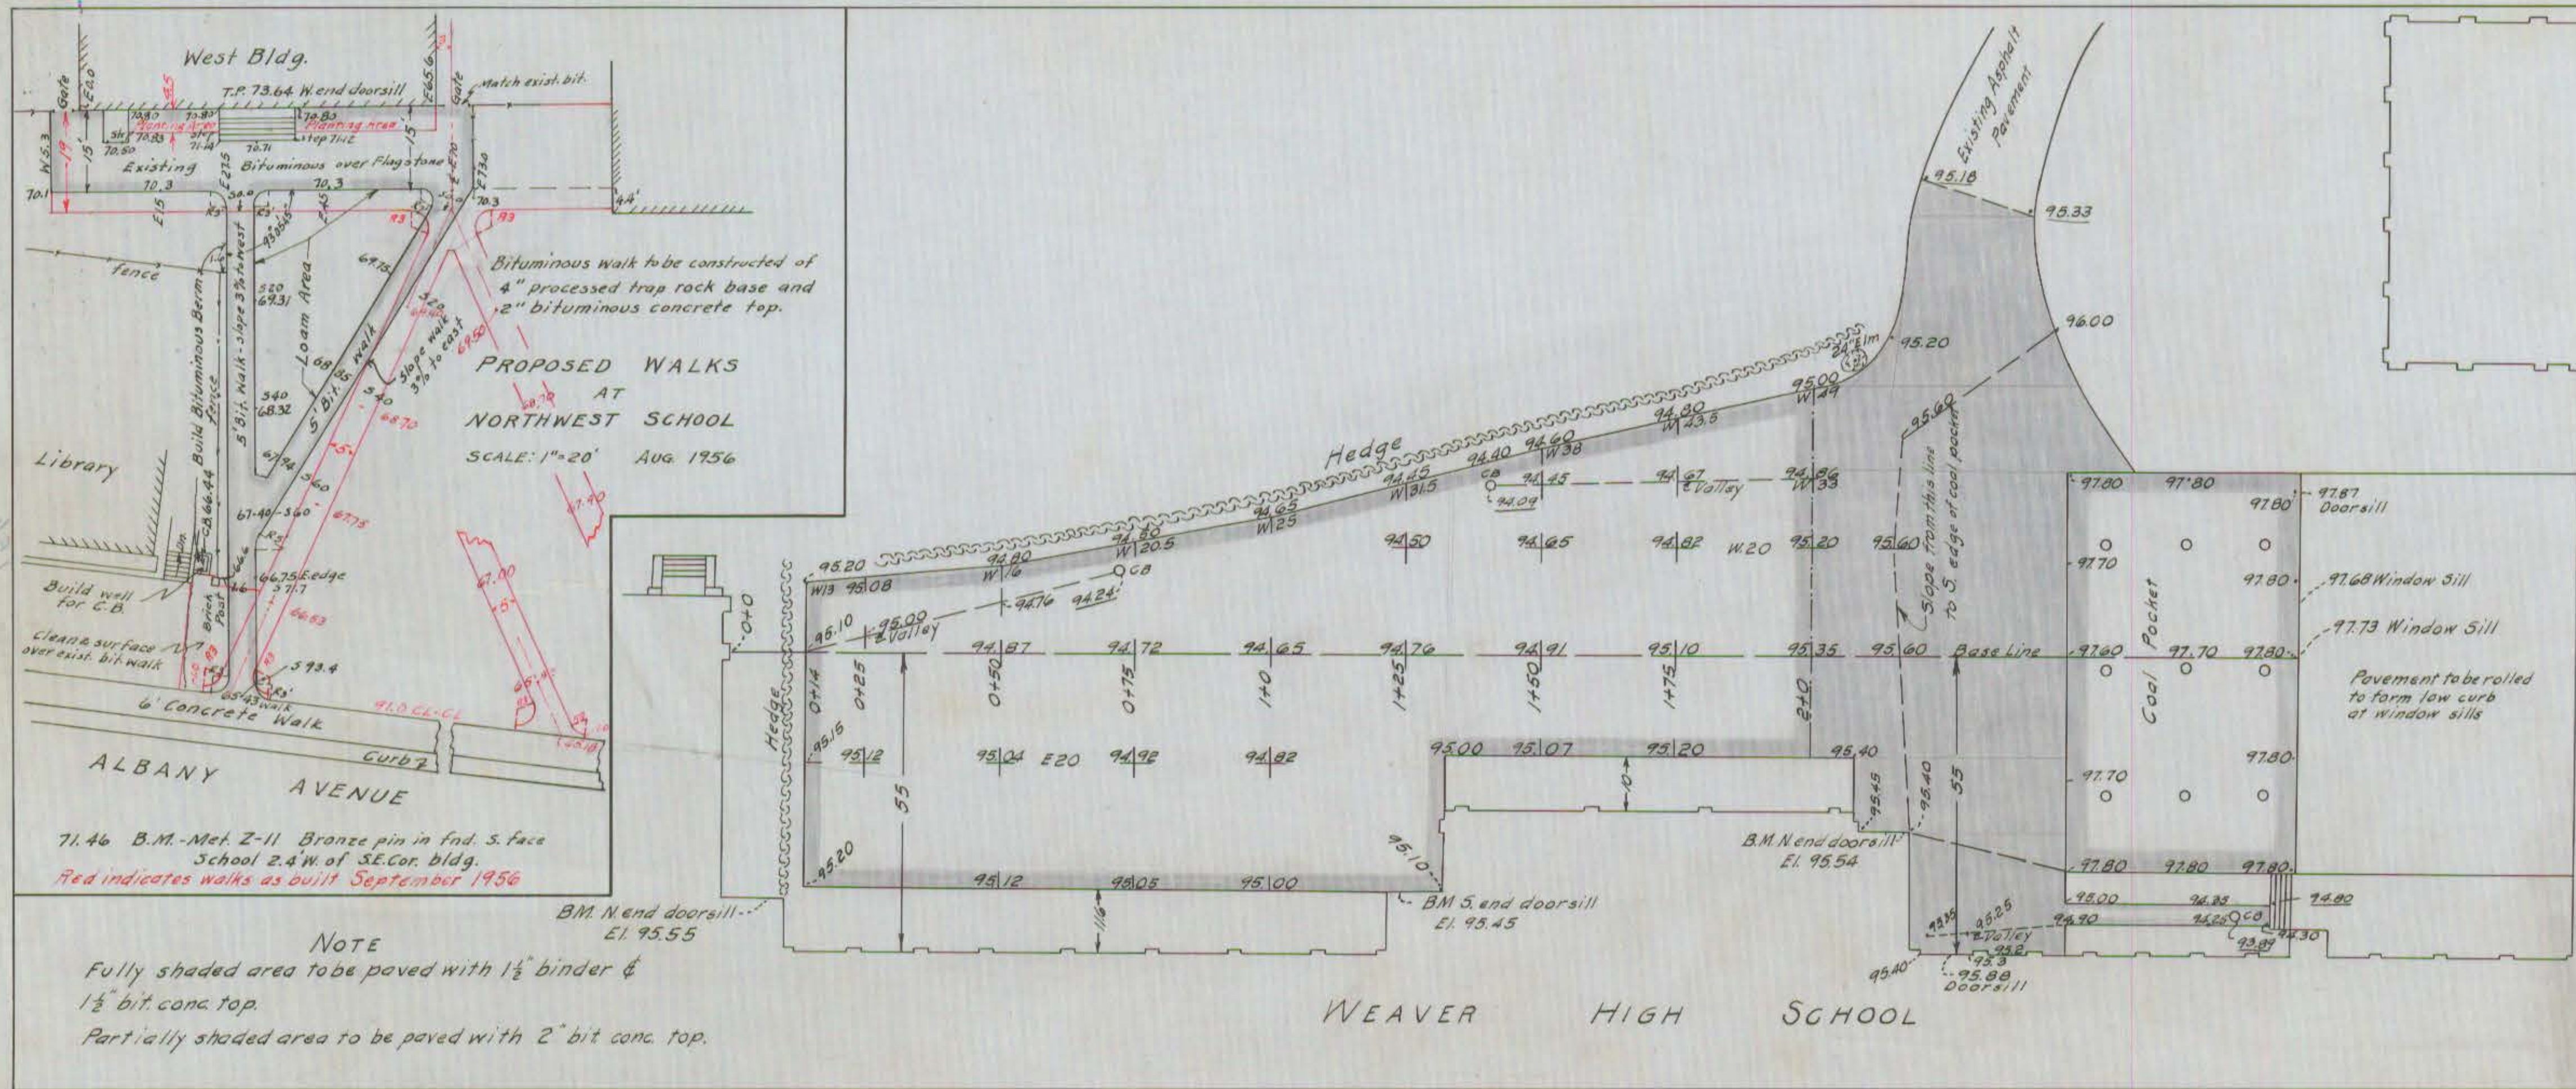

CITY OF HARTFORD, CONNECTICUT DEPARTMENT OF ENGINEERING		
WEAVER HIGH SCHOOL PARKING LOT AND NORTHWEST SCHOOL WALKS SCALE 1"=20'-0"		
SUBMITTED <i>John L. Linn</i> DIVISION ENGINEER	RECOMMENDED <i>Robert H. Barrows</i> ASST. CITY ENG.	APPROVED <i>Wm. H. Dill</i> CITY ENGINEER
DESIGN	DRAWN <i>J.L.L.</i>	DAYBOOK NO. 09454
TRACED	CHECK <i>E.P.P.</i>	DATE MAY 1956