
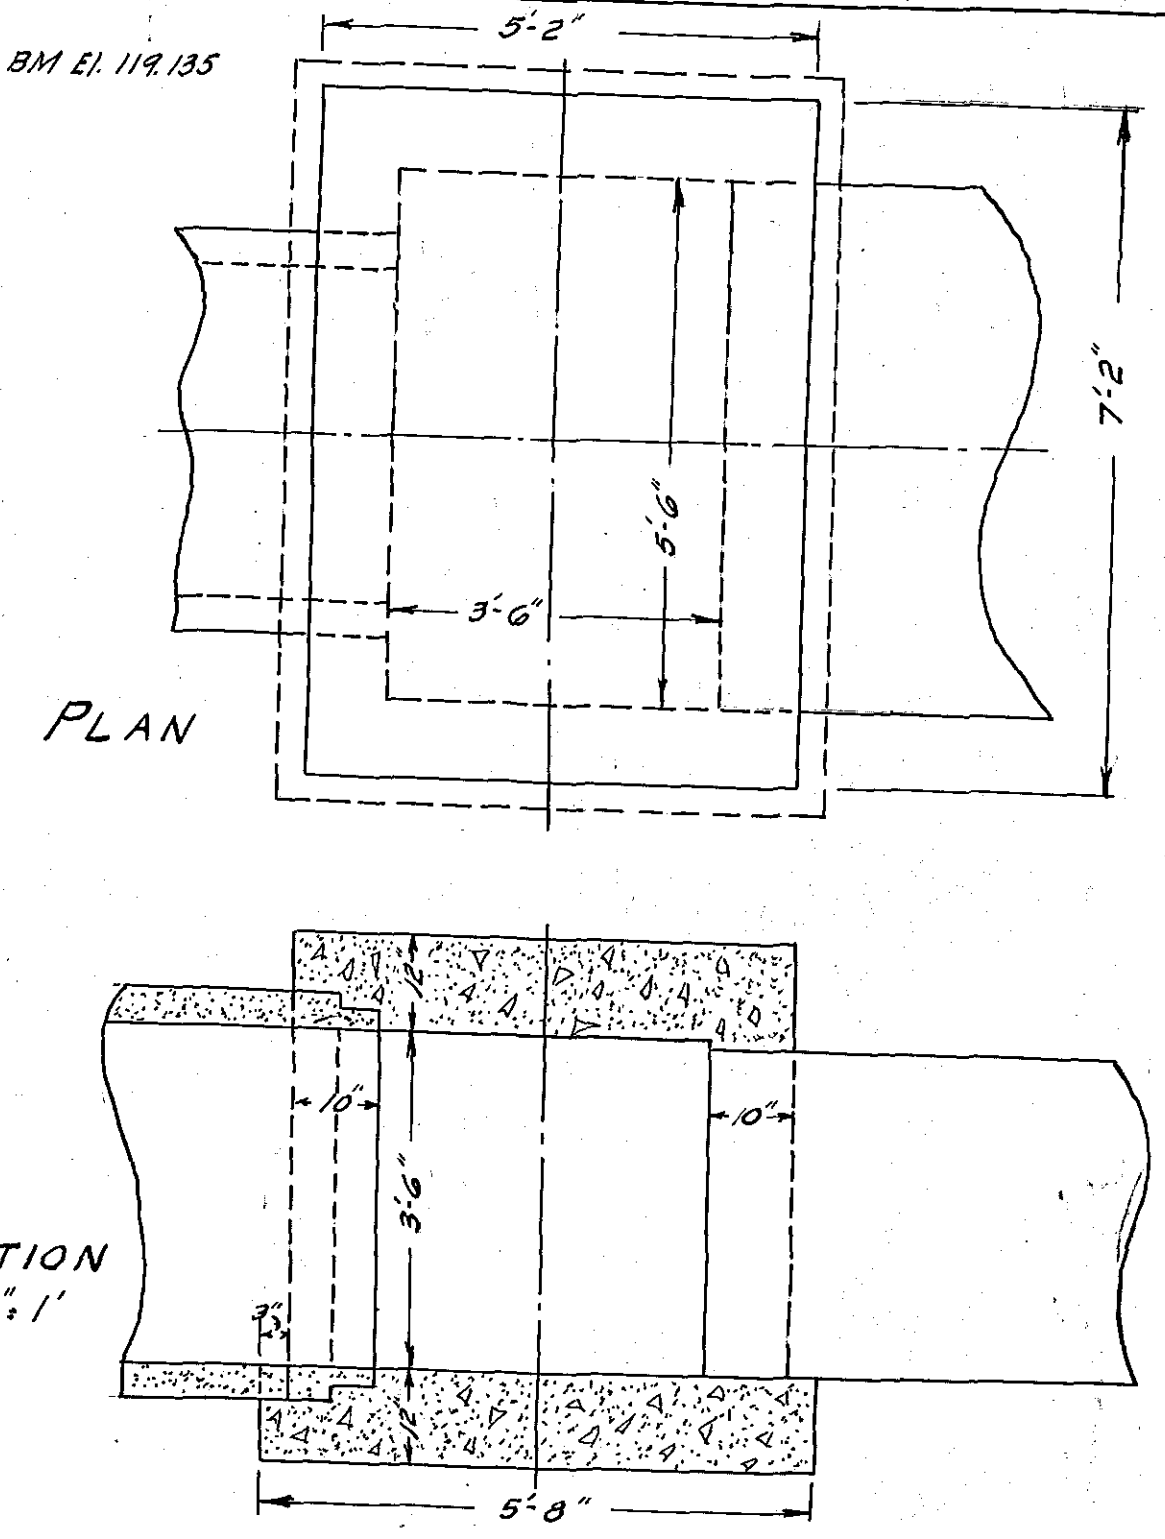
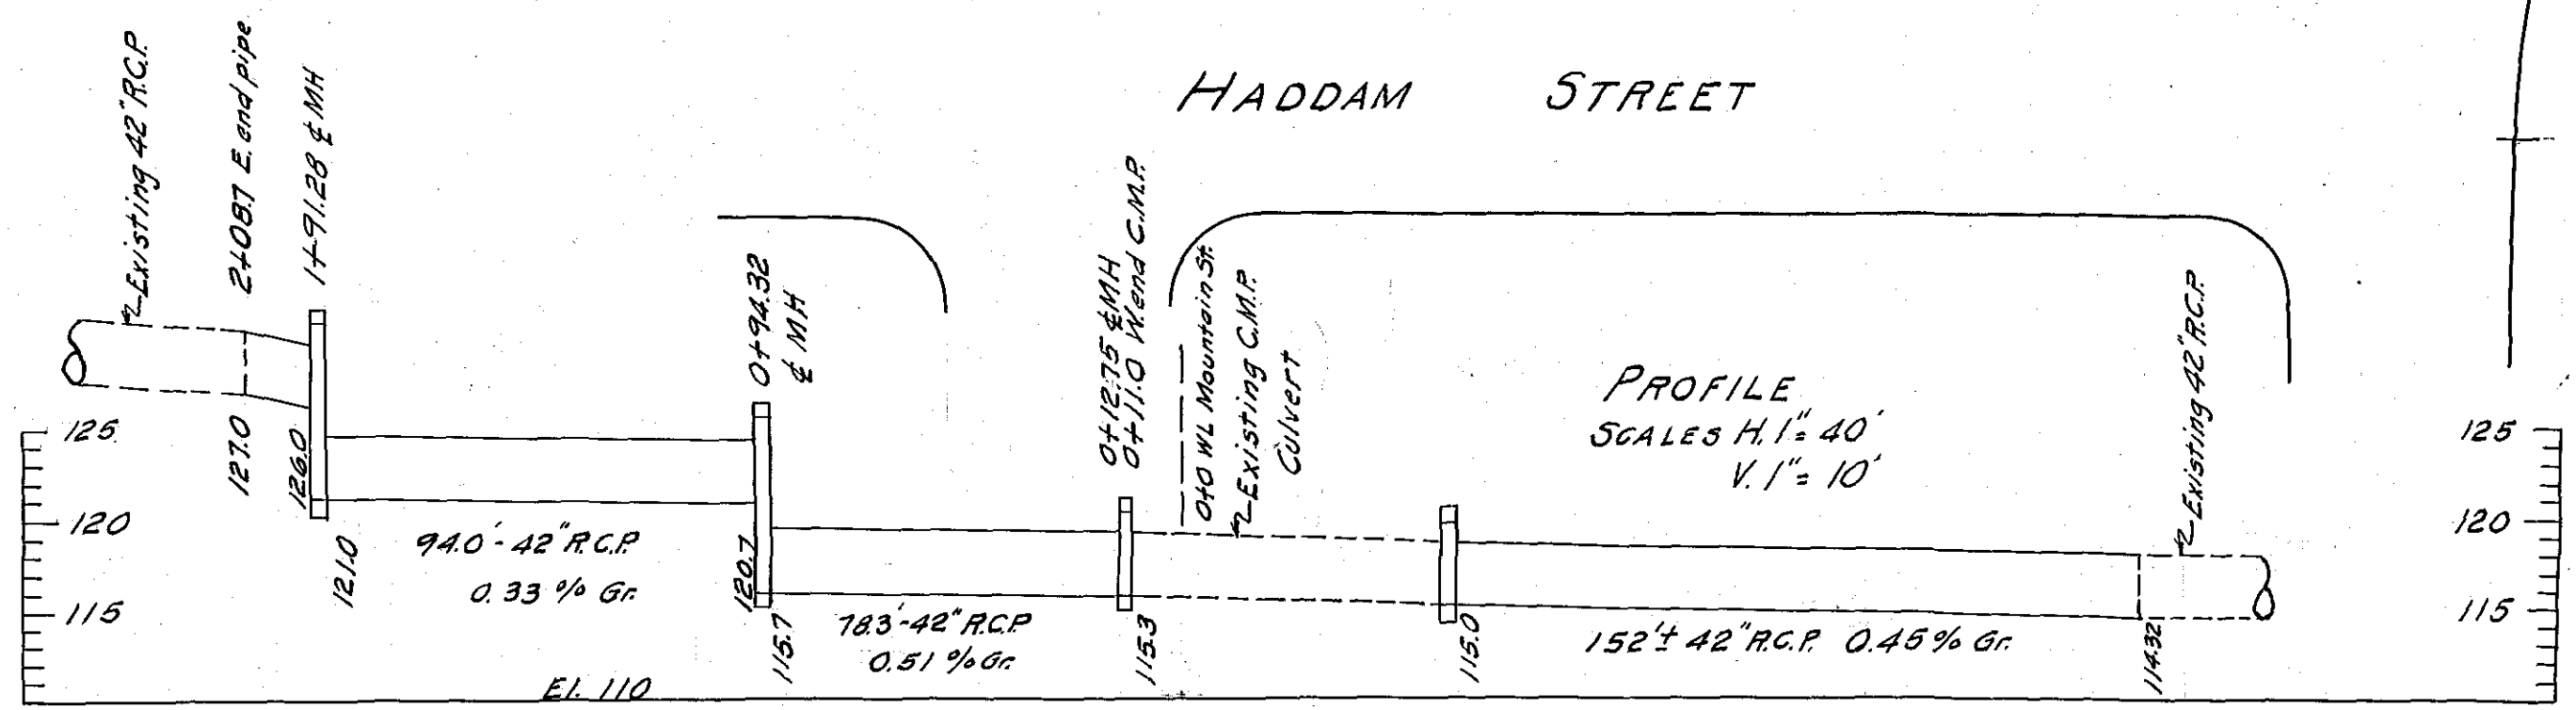
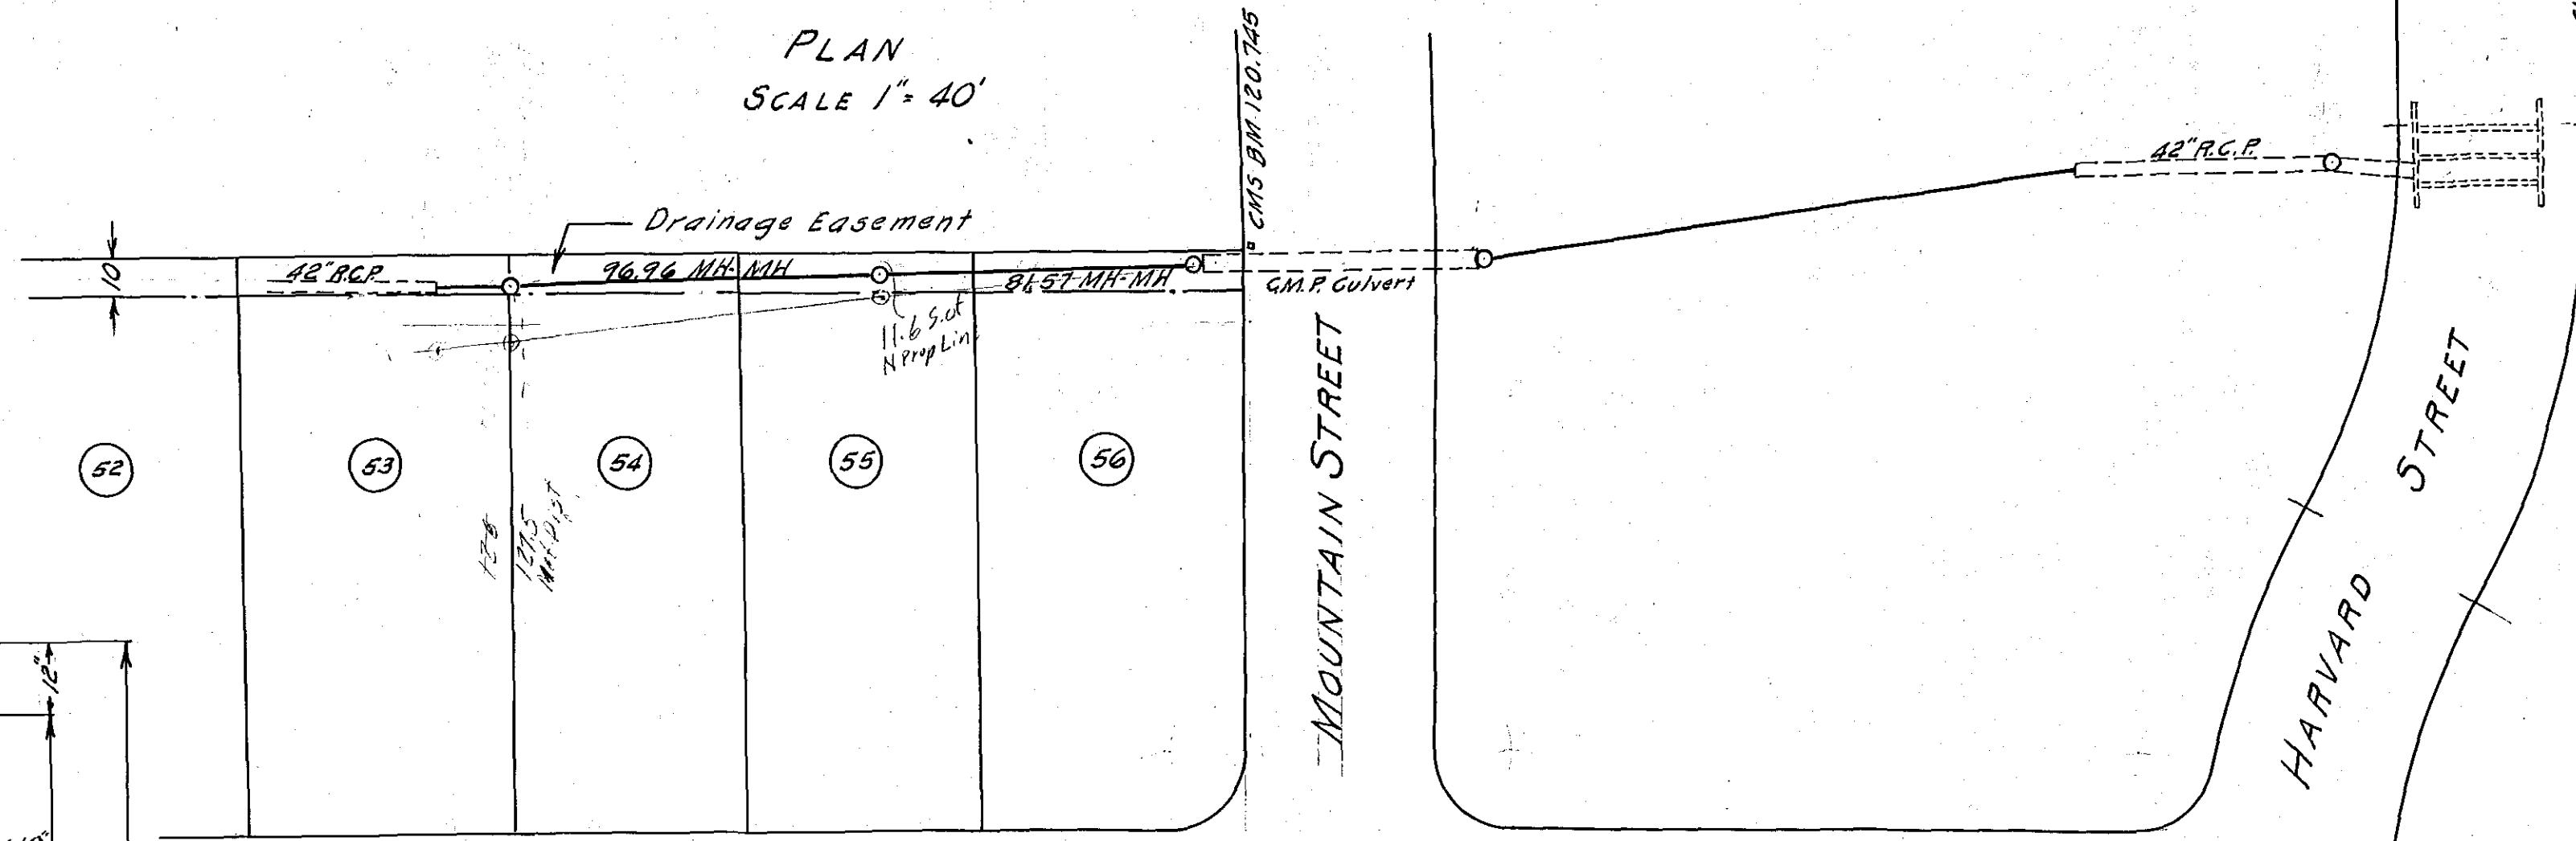


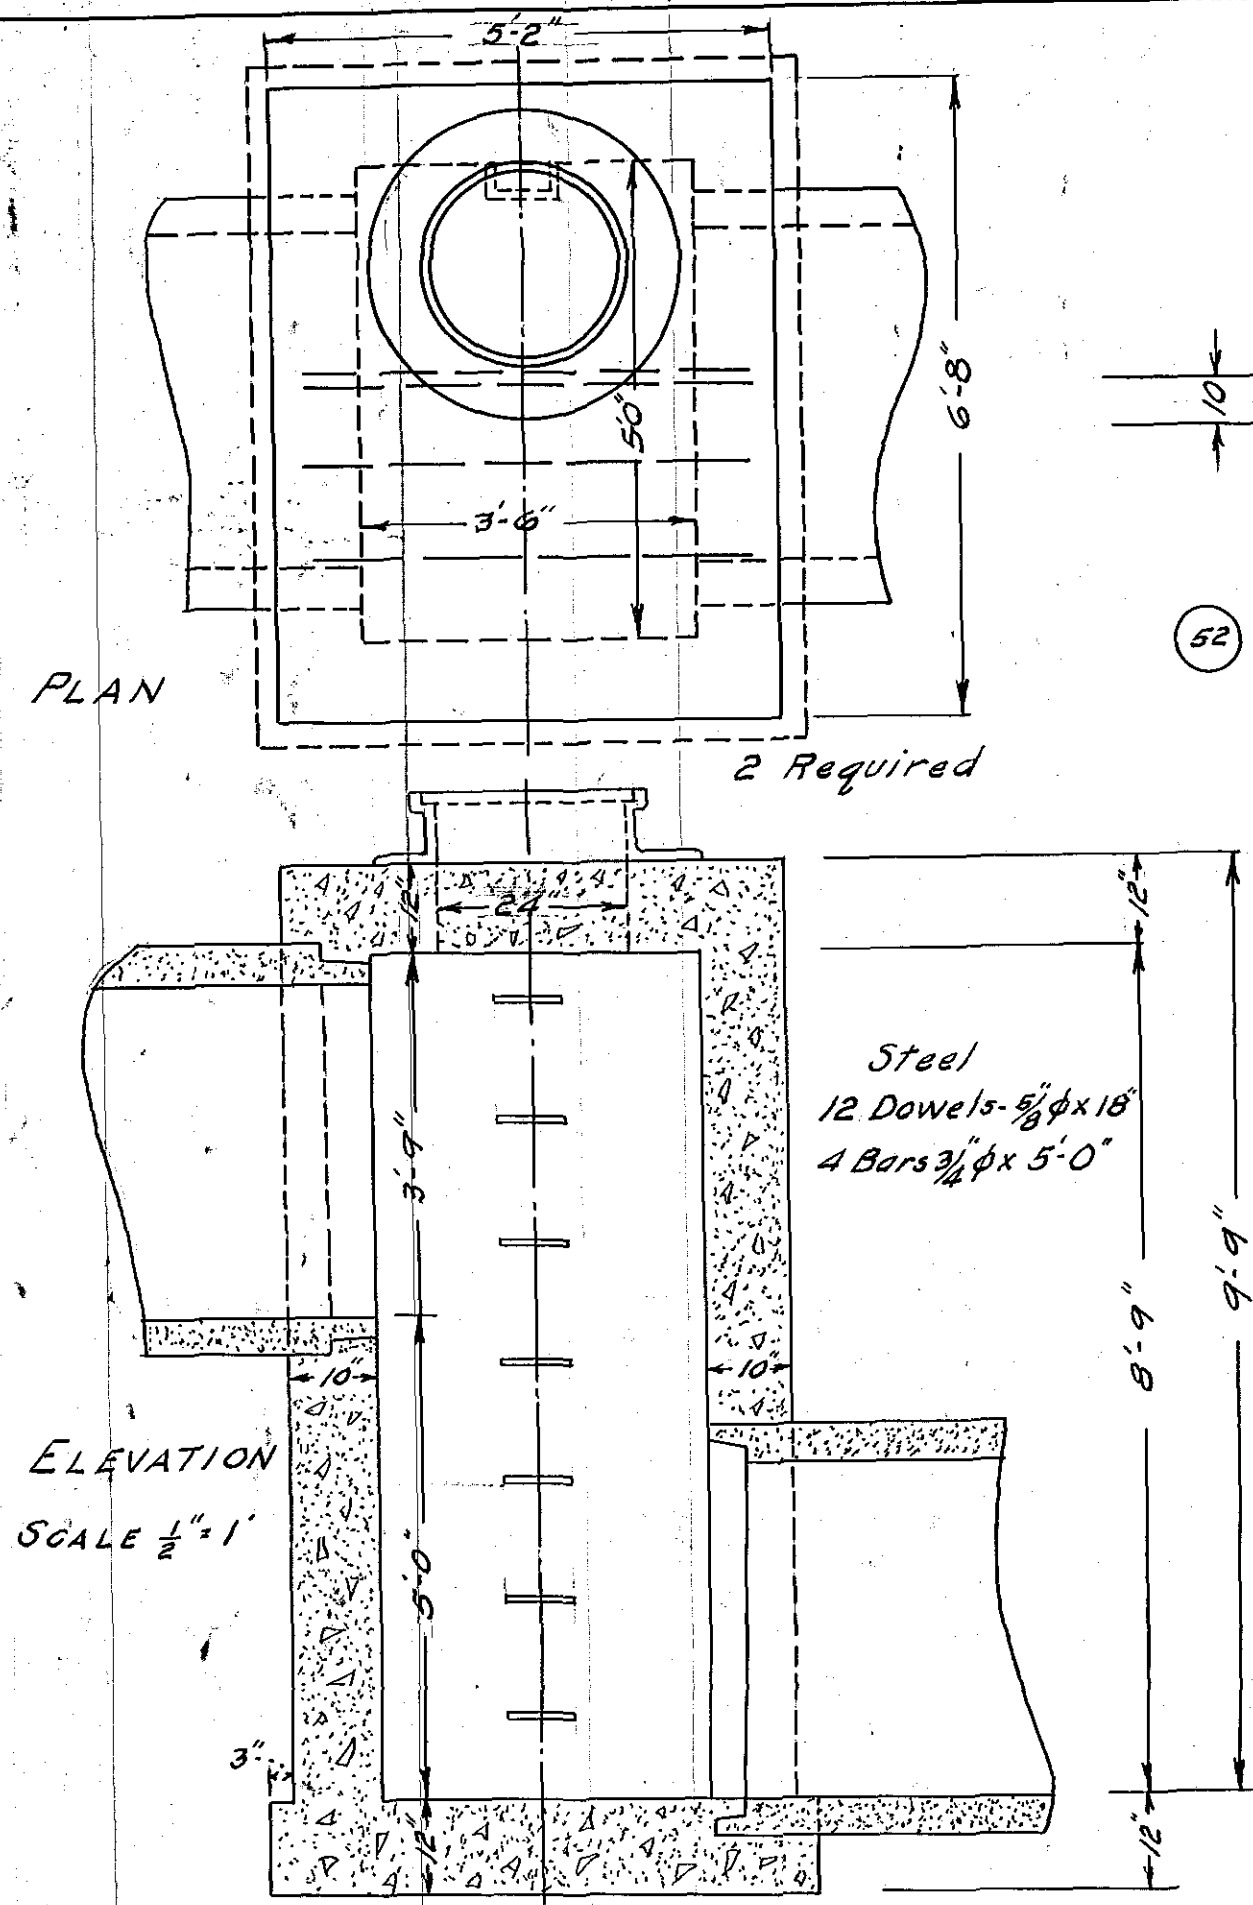

CITY OF HARTFORD
DEPARTMENT OF ENGINEERING
SCALES AS NOTED JULY 1956
DAYBOOK No. 09465