


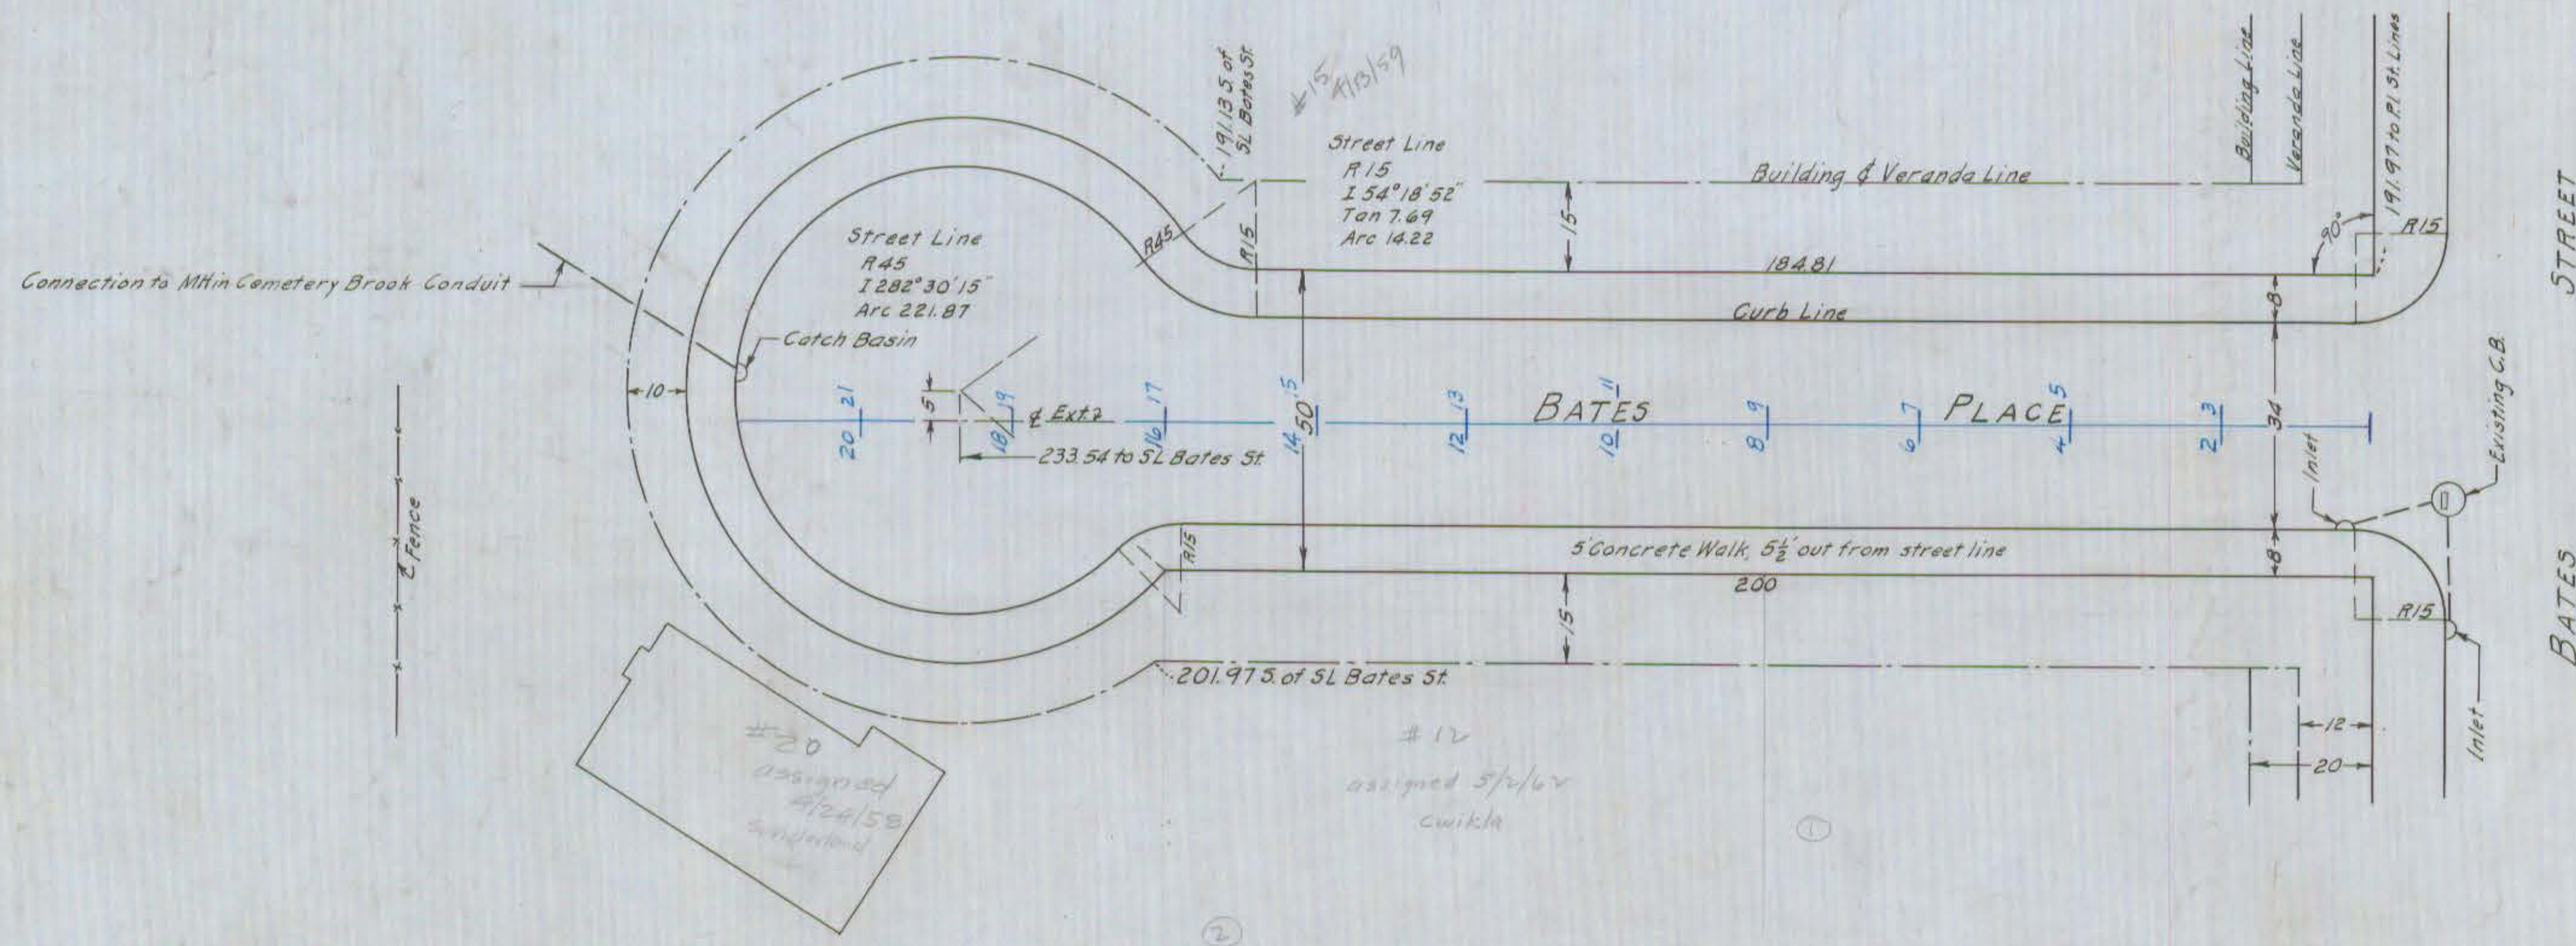

Note: C.B. casting in Bates St. to be removed
 and MH casting to be installed

Number plan added April 24, 1958

CITY OF HARTFORD
 DEPARTMENT OF ENGINEERING
 SCALE 1"=20' OCTOBER 1957
 DAYBOOK No. 09517