


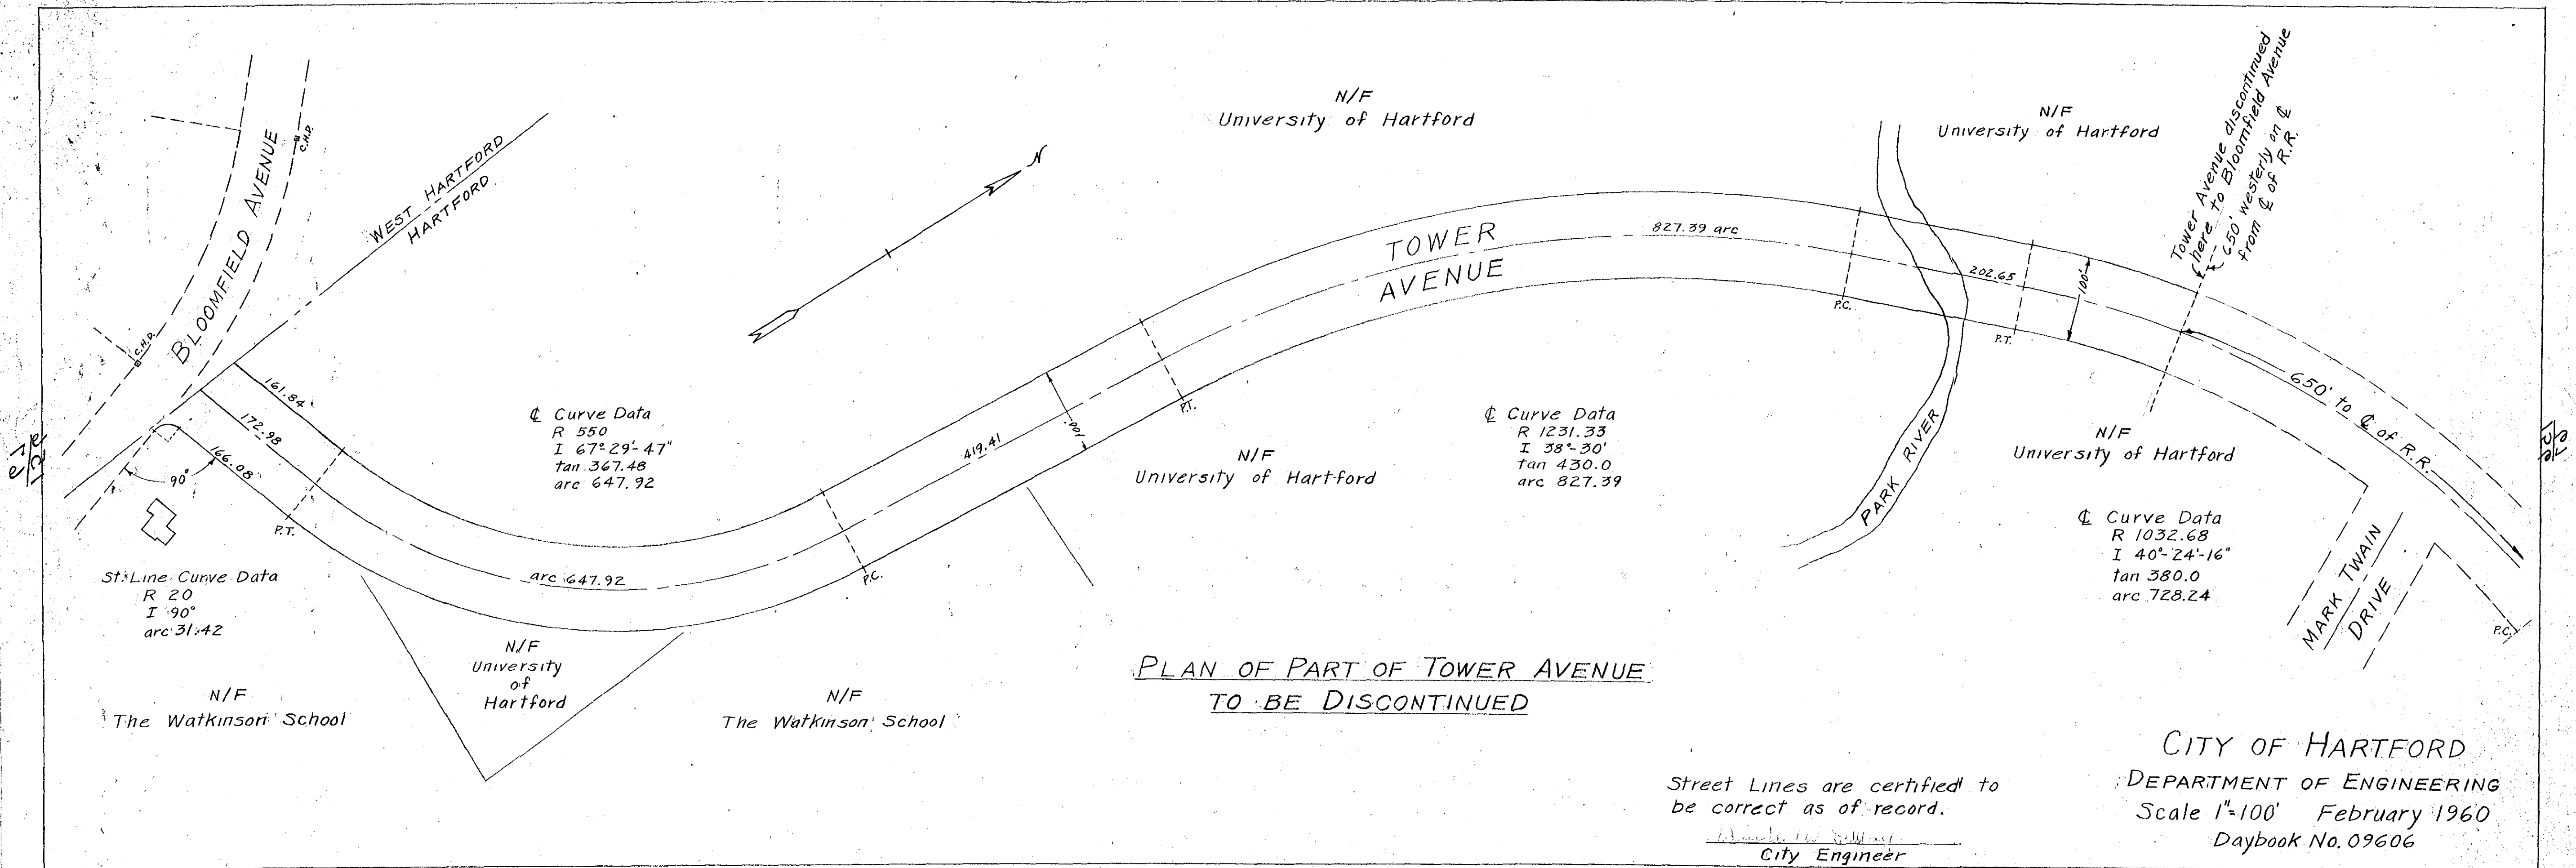

PLAN OF PART OF TOWER AVENUE
TO BE DISCONTINUED

Street Lines are certified to
be correct as of record.
Wm. H. Bell
City Engineer

CITY OF HARTFORD
DEPARTMENT OF ENGINEERING
Scale 1"=100' February 1960
Daybook No. 09606