
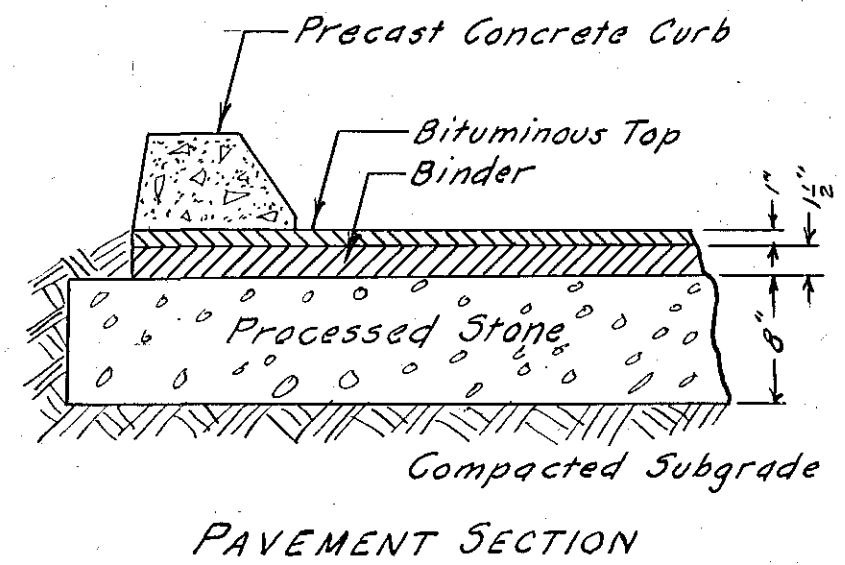


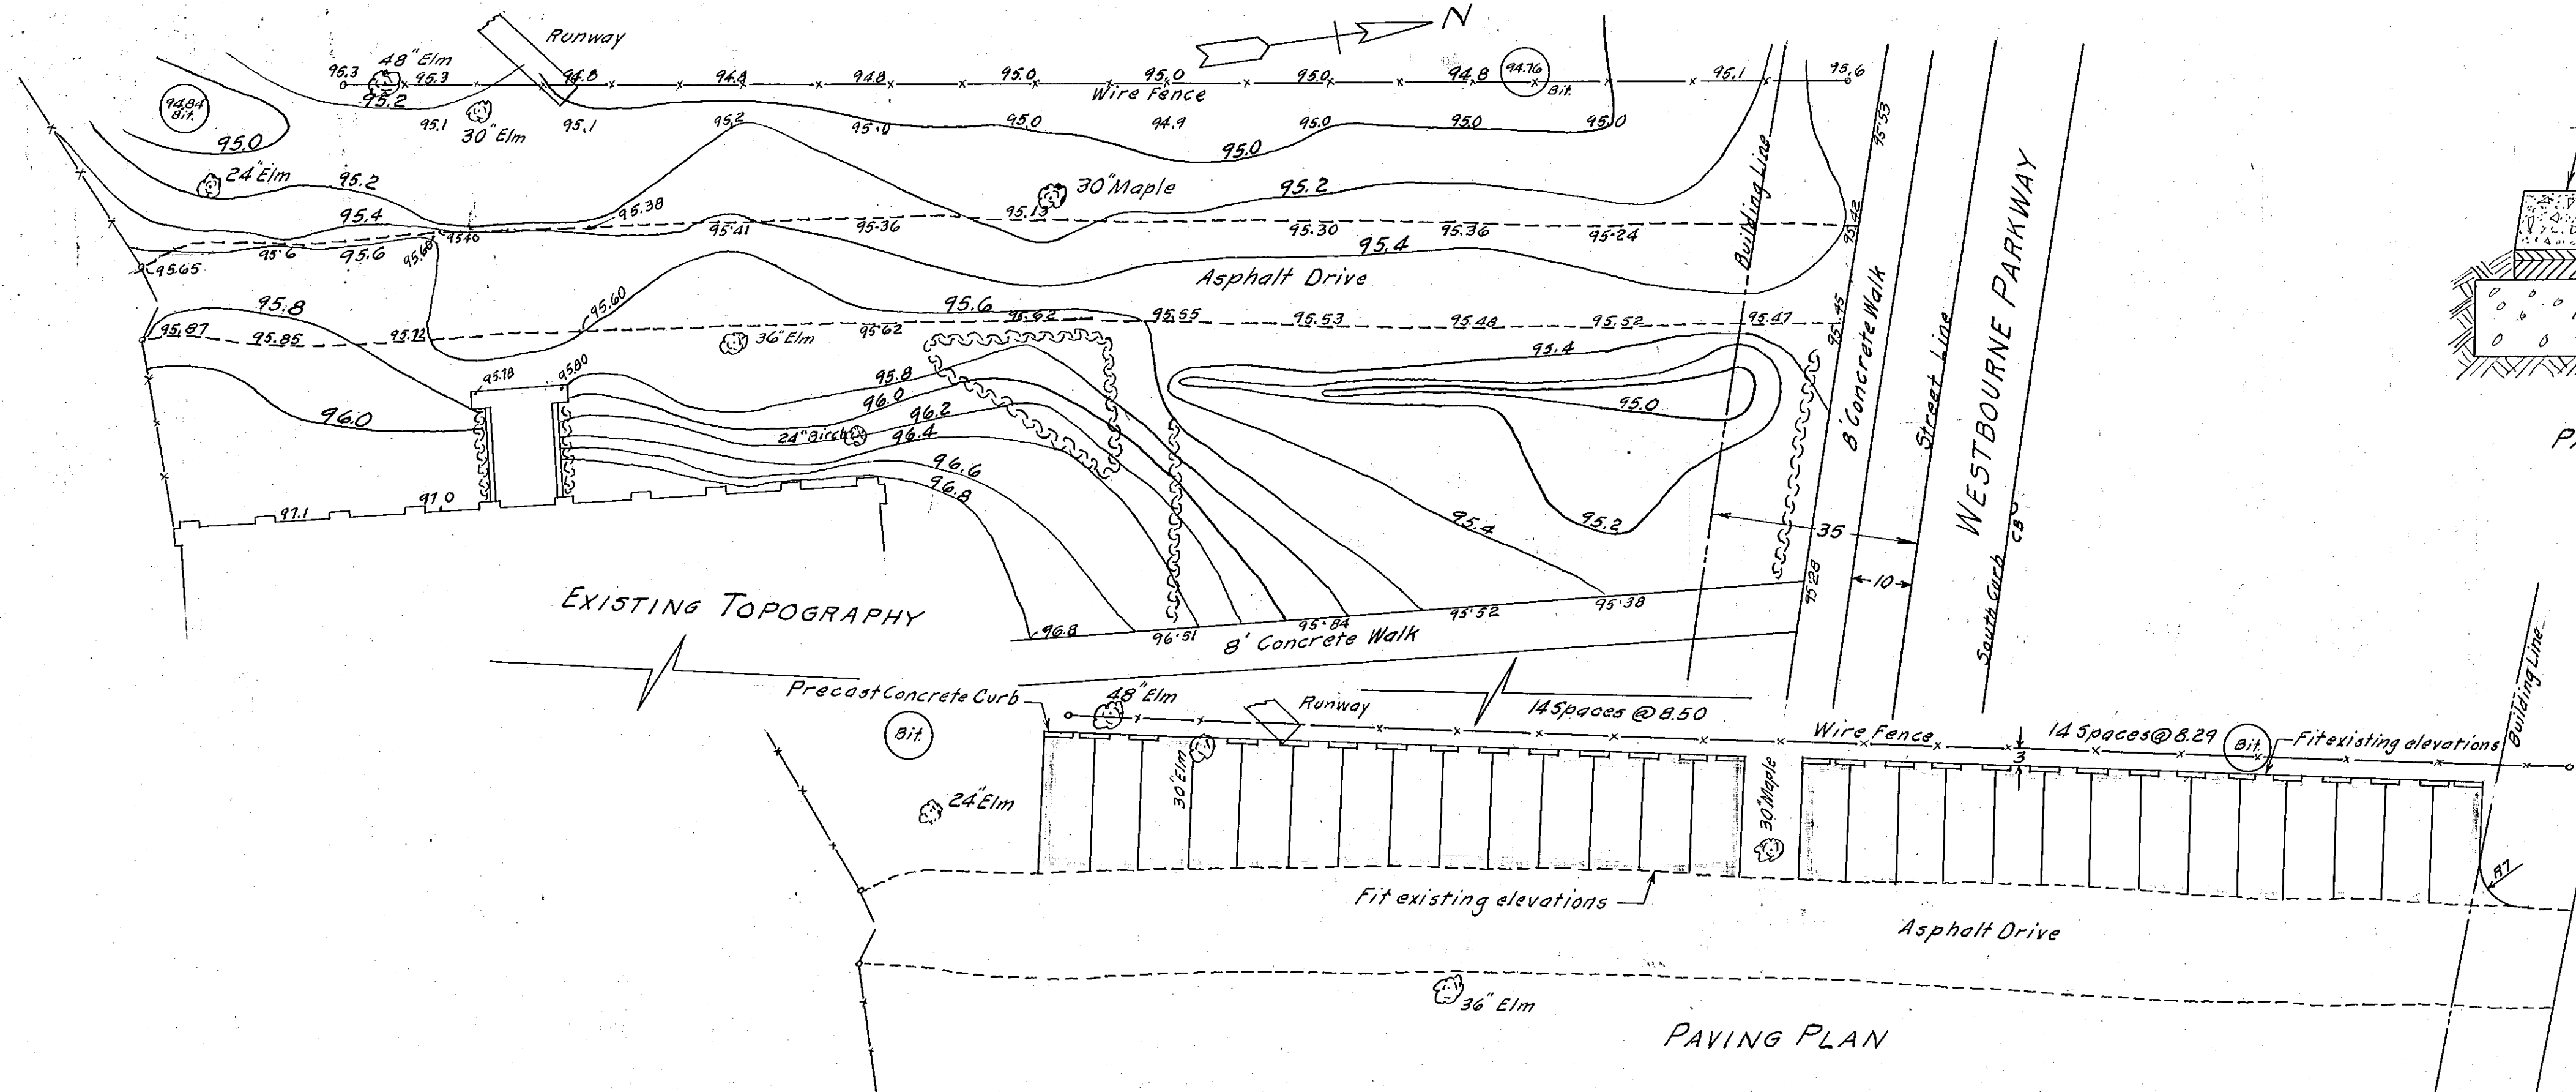

Note - Shading indicates areas to be paved

CITY OF HARTFORD, CONNECTICUT DEPARTMENT OF ENGINEERING		
WEAVER HIGH SCHOOL SITE IMPROVEMENT PLAN		
SUBMITTED <i>John L. Lerner</i> DIVISION ENGINEER	RECOMMENDED ASST. CITY ENG.	APPROVED CITY ENGINEER
DESIGN	DRAWN <i>J.L.L.</i>	DAYBOOK NO. 09719
TRACED	CHECK <i>E.J.P.</i>	SCALE 1" = 20'
		DATE JULY 1962