



STATE STREET

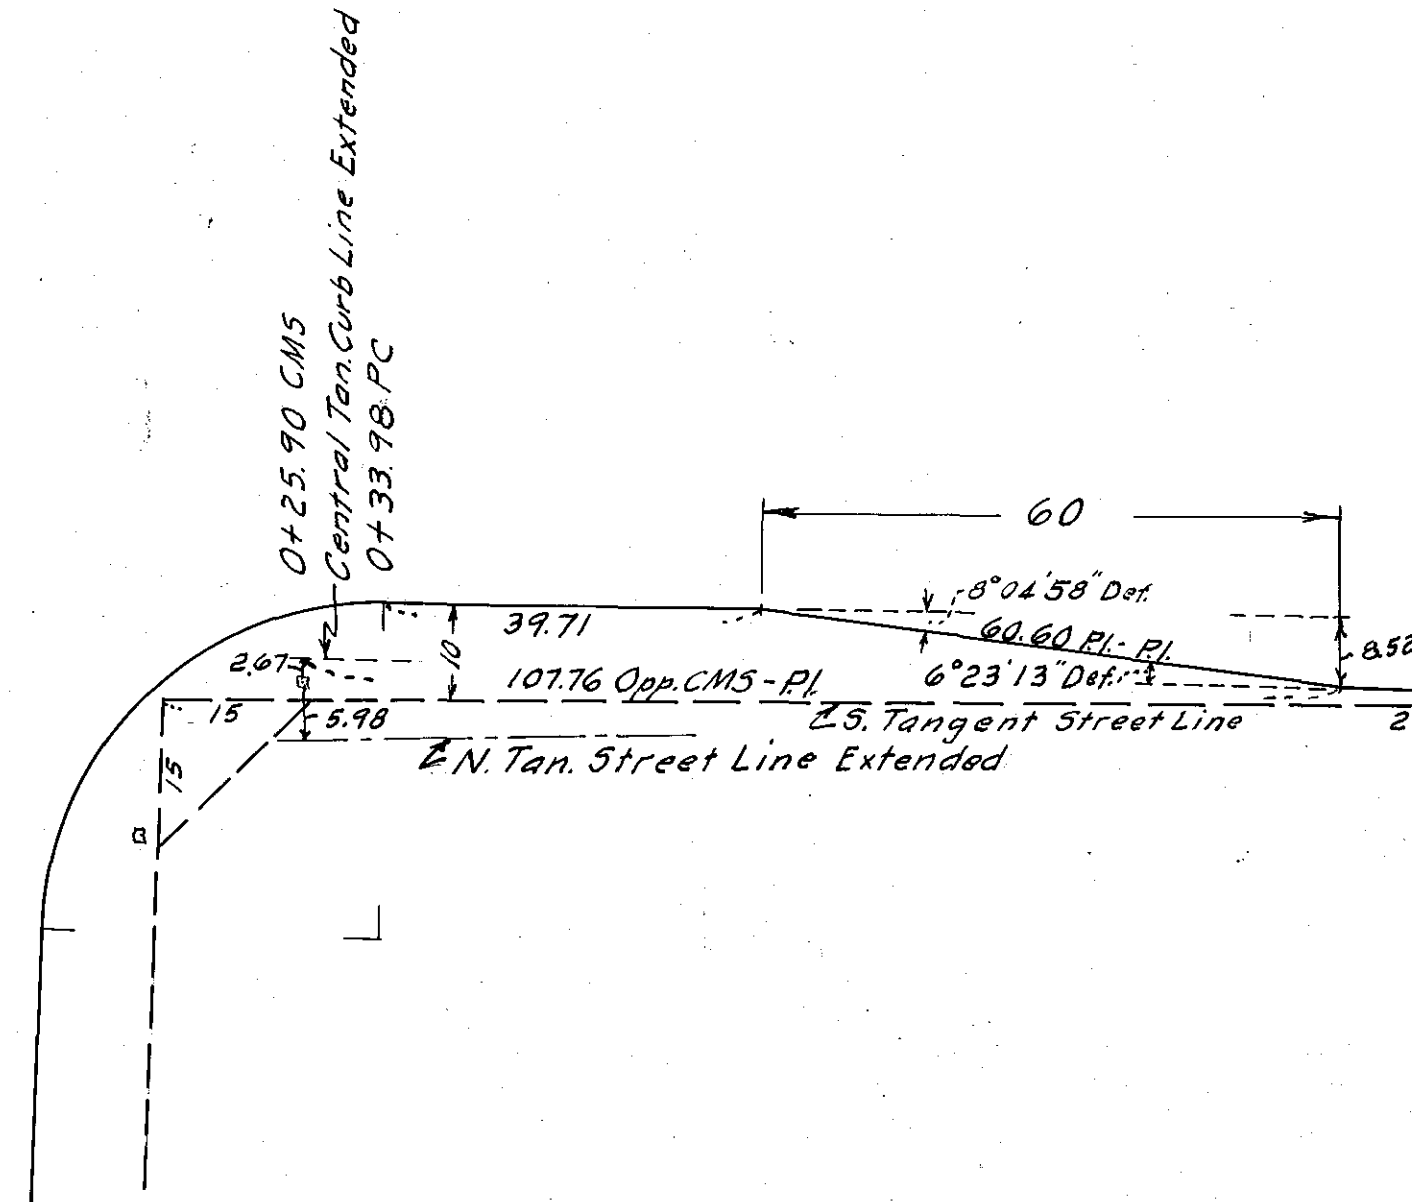


MARKET STREET

Curve data on profile 433/11

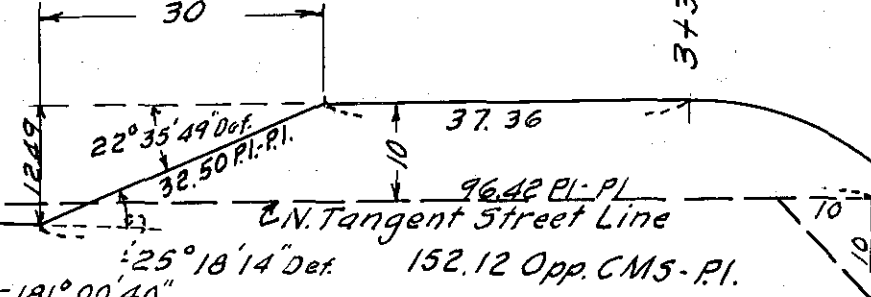

KINSLEY STREET

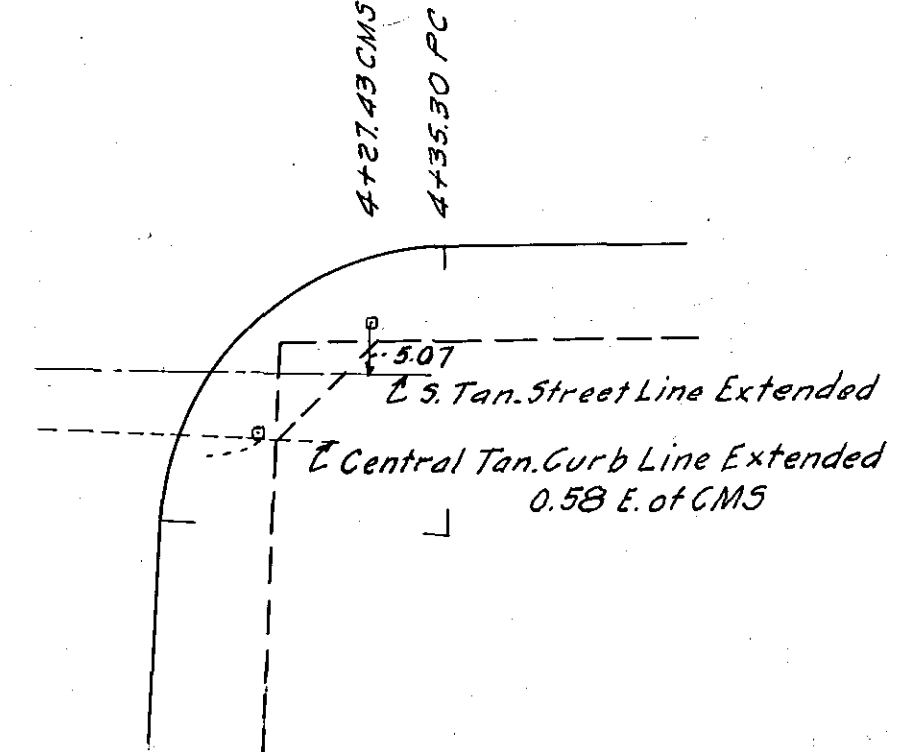

- LEGEND
- Street Line
 - Curb Line
 - Street Line Extended
 - Curb Line Extended

CITY OF HARTFORD
DEPARTMENT OF ENGINEERING
SCALE 1"=20' AUGUST 1962
DAYBOOK No. 09732