


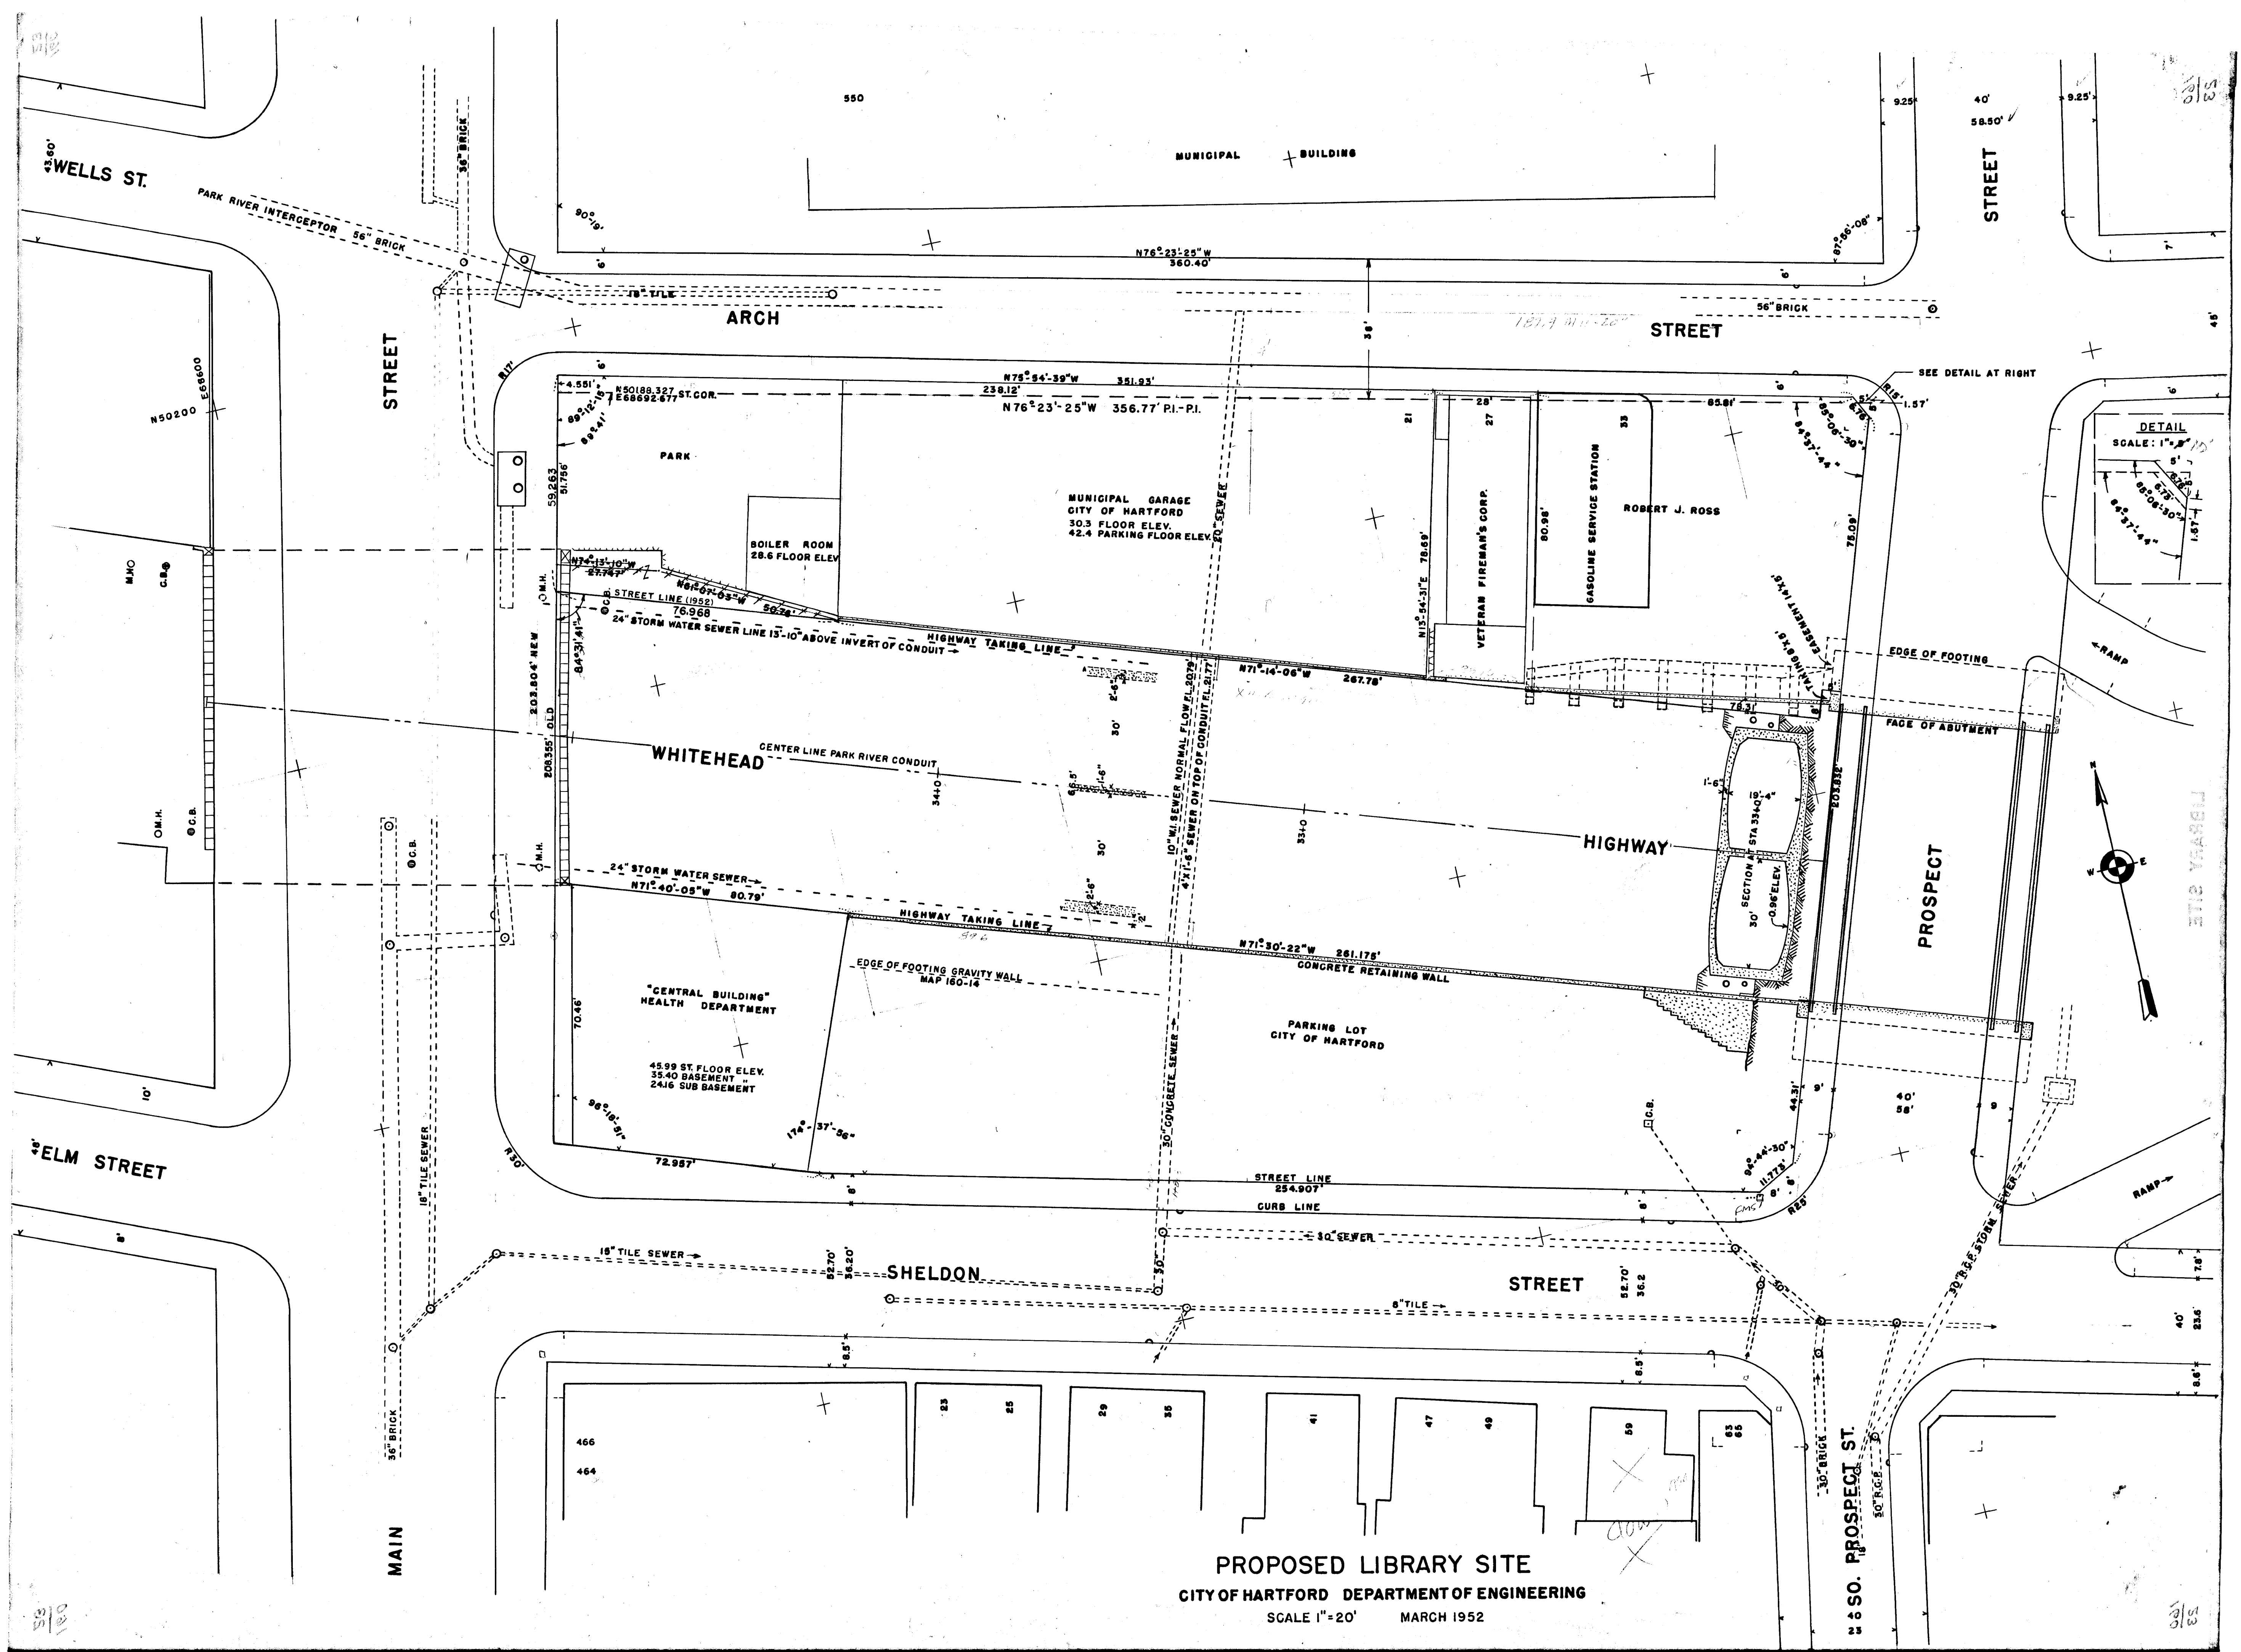

WELLS ST.

STREET

MAIN

ELM STREET

ARCH

STREET

STREET

PROSPECT

SHELDON

STREET

22 SO. PROSPECT ST.

PROPOSED LIBRARY SITE
CITY OF HARTFORD DEPARTMENT OF ENGINEERING
SCALE 1"=20' MARCH 1952