


021
0143

021
0143

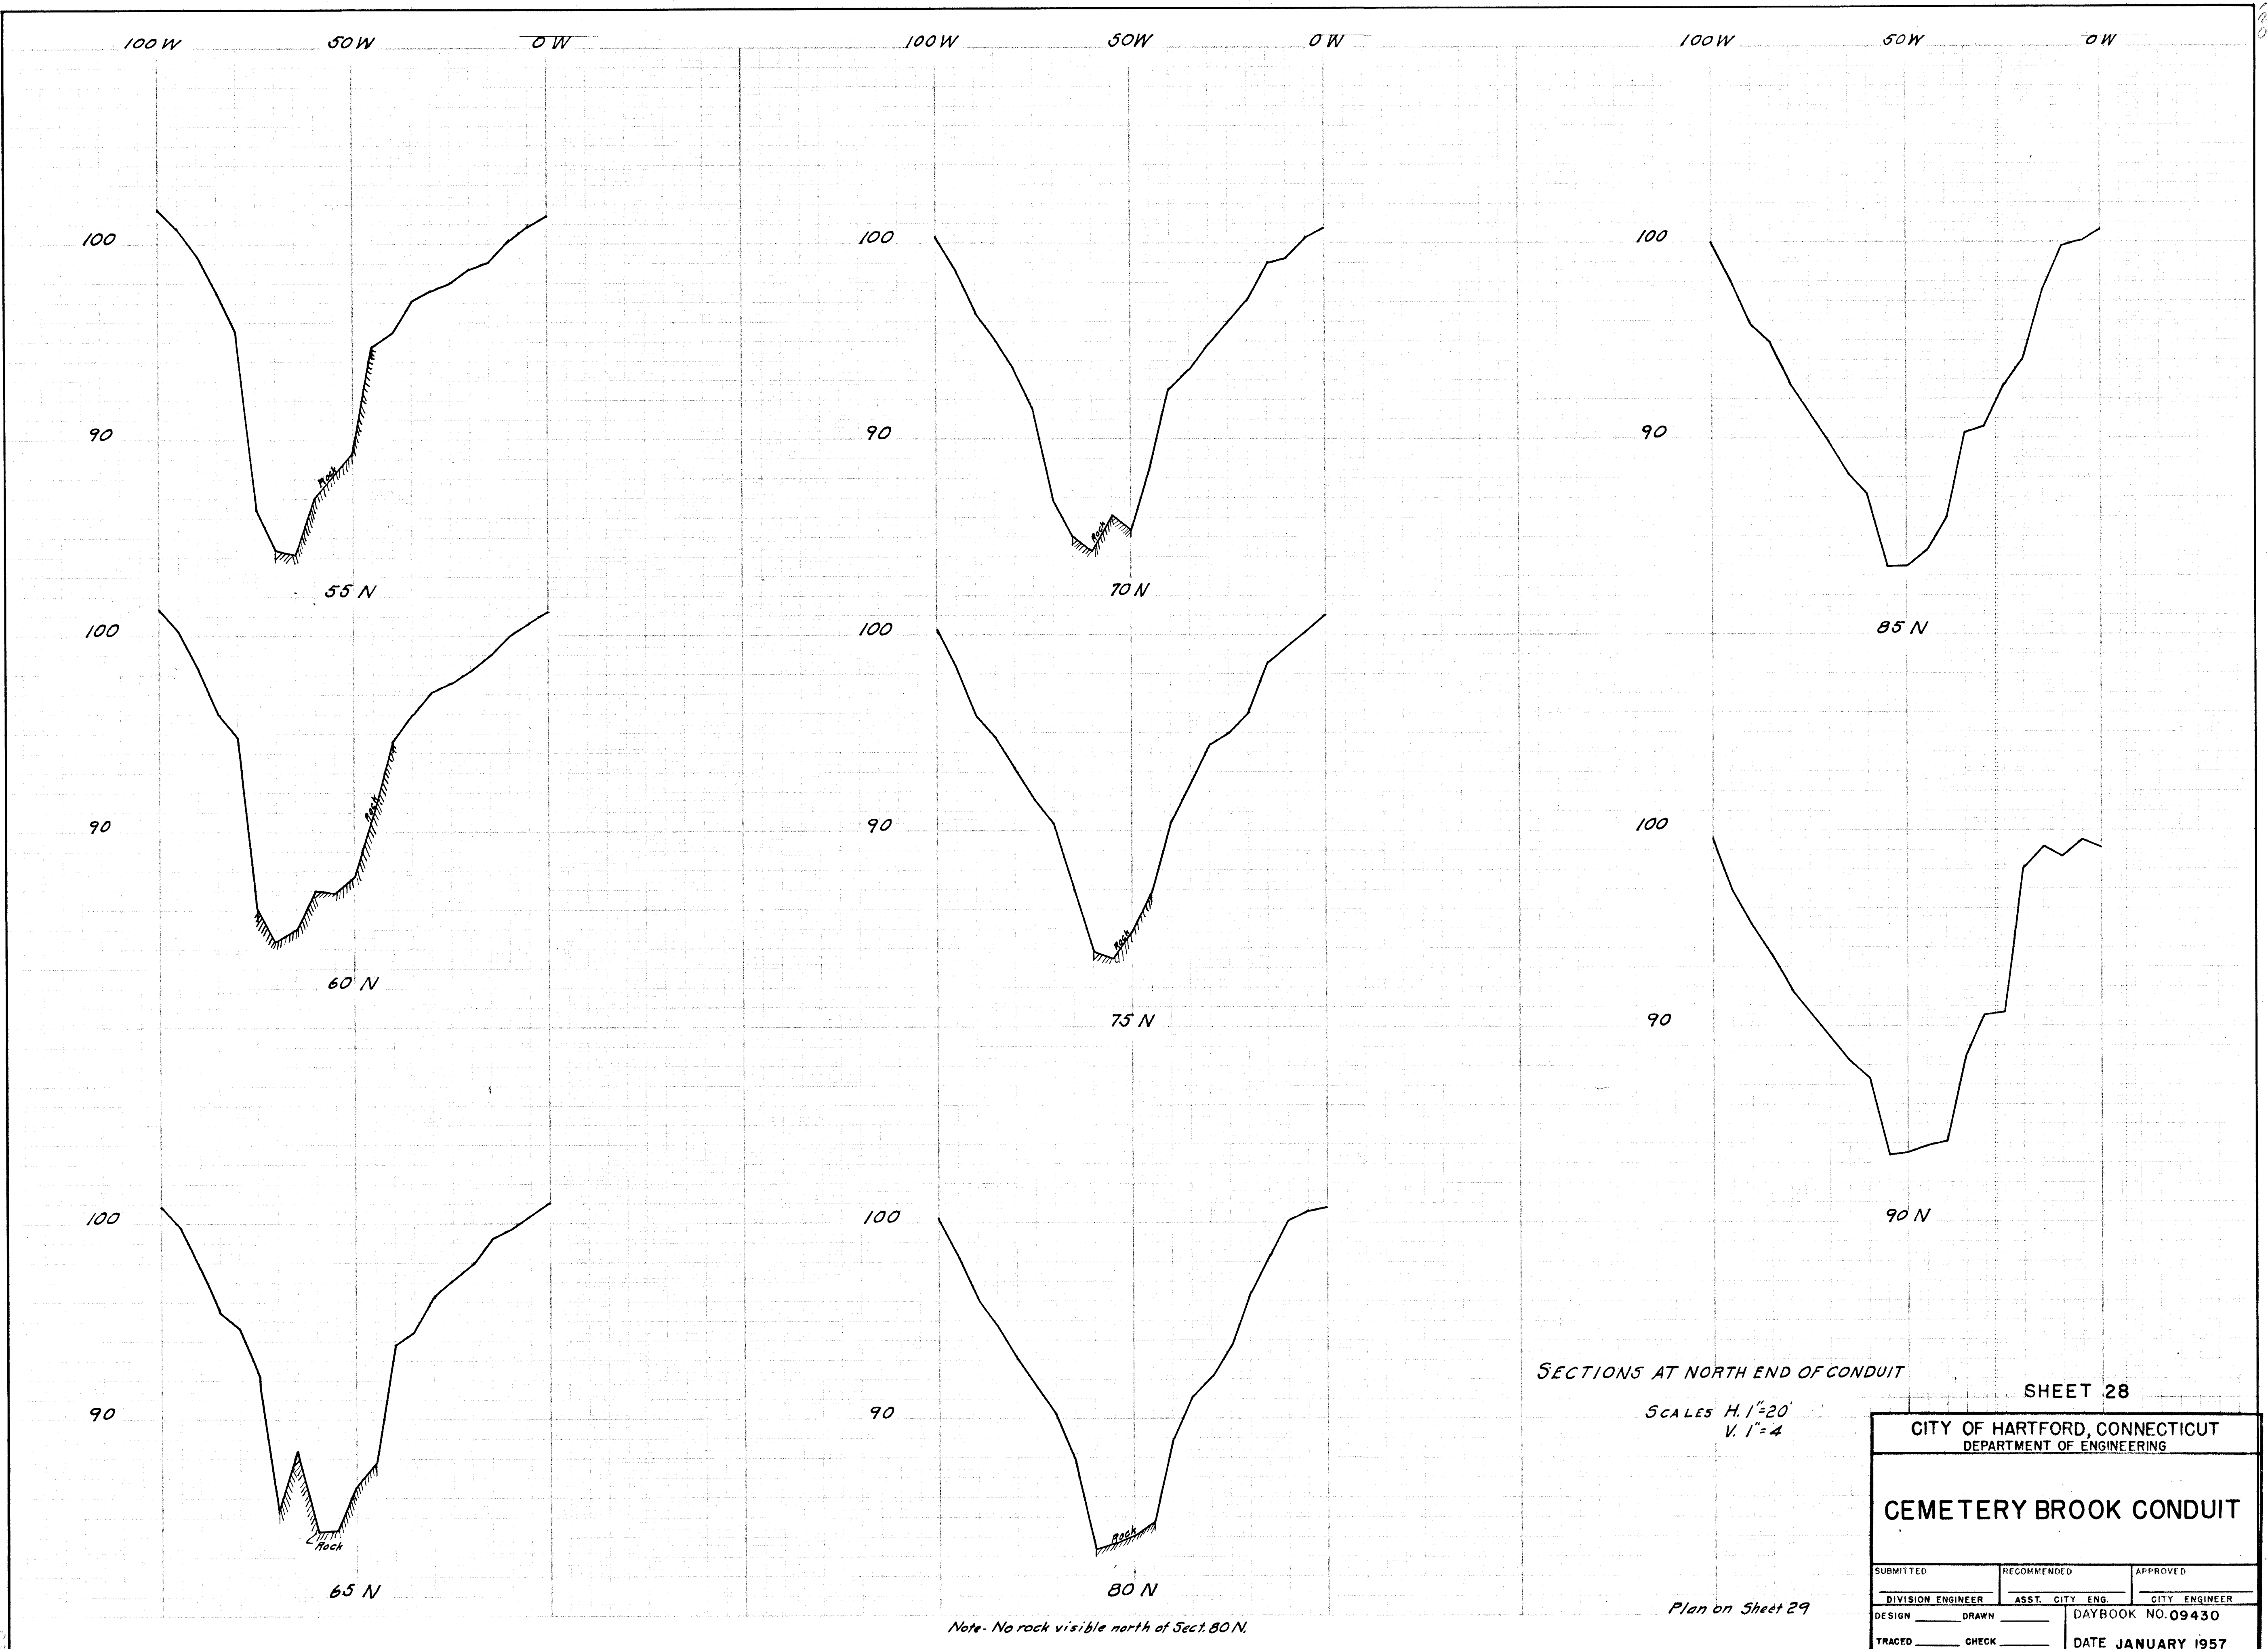

SECTIONS AT NORTH END OF CONDUIT

SCALES H. 1"=20'
V. 1"=4'

Plan on Sheet 29

SHEET 28

CITY OF HARTFORD, CONNECTICUT DEPARTMENT OF ENGINEERING			
CEMETERY BROOK CONDUIT			
SUBMITTED		RECOMMENDED	
DIVISION ENGINEER		ASST. CITY ENG.	
DESIGN		DAYBOOK NO. 09430	
DRAWN		CITY ENGINEER	
TRACED		CHECK	
DATE JANUARY 1957			

021
0143

021
0143