
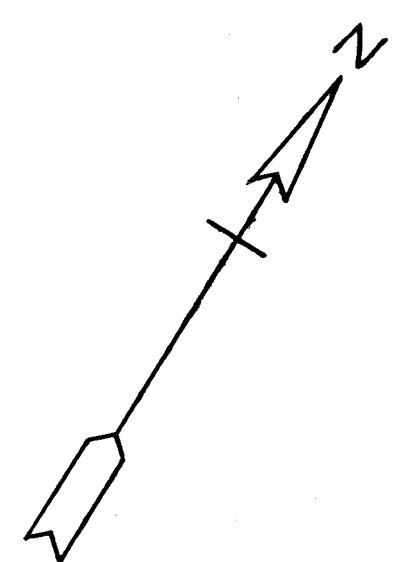


53-00
51-10

00-43
02-1

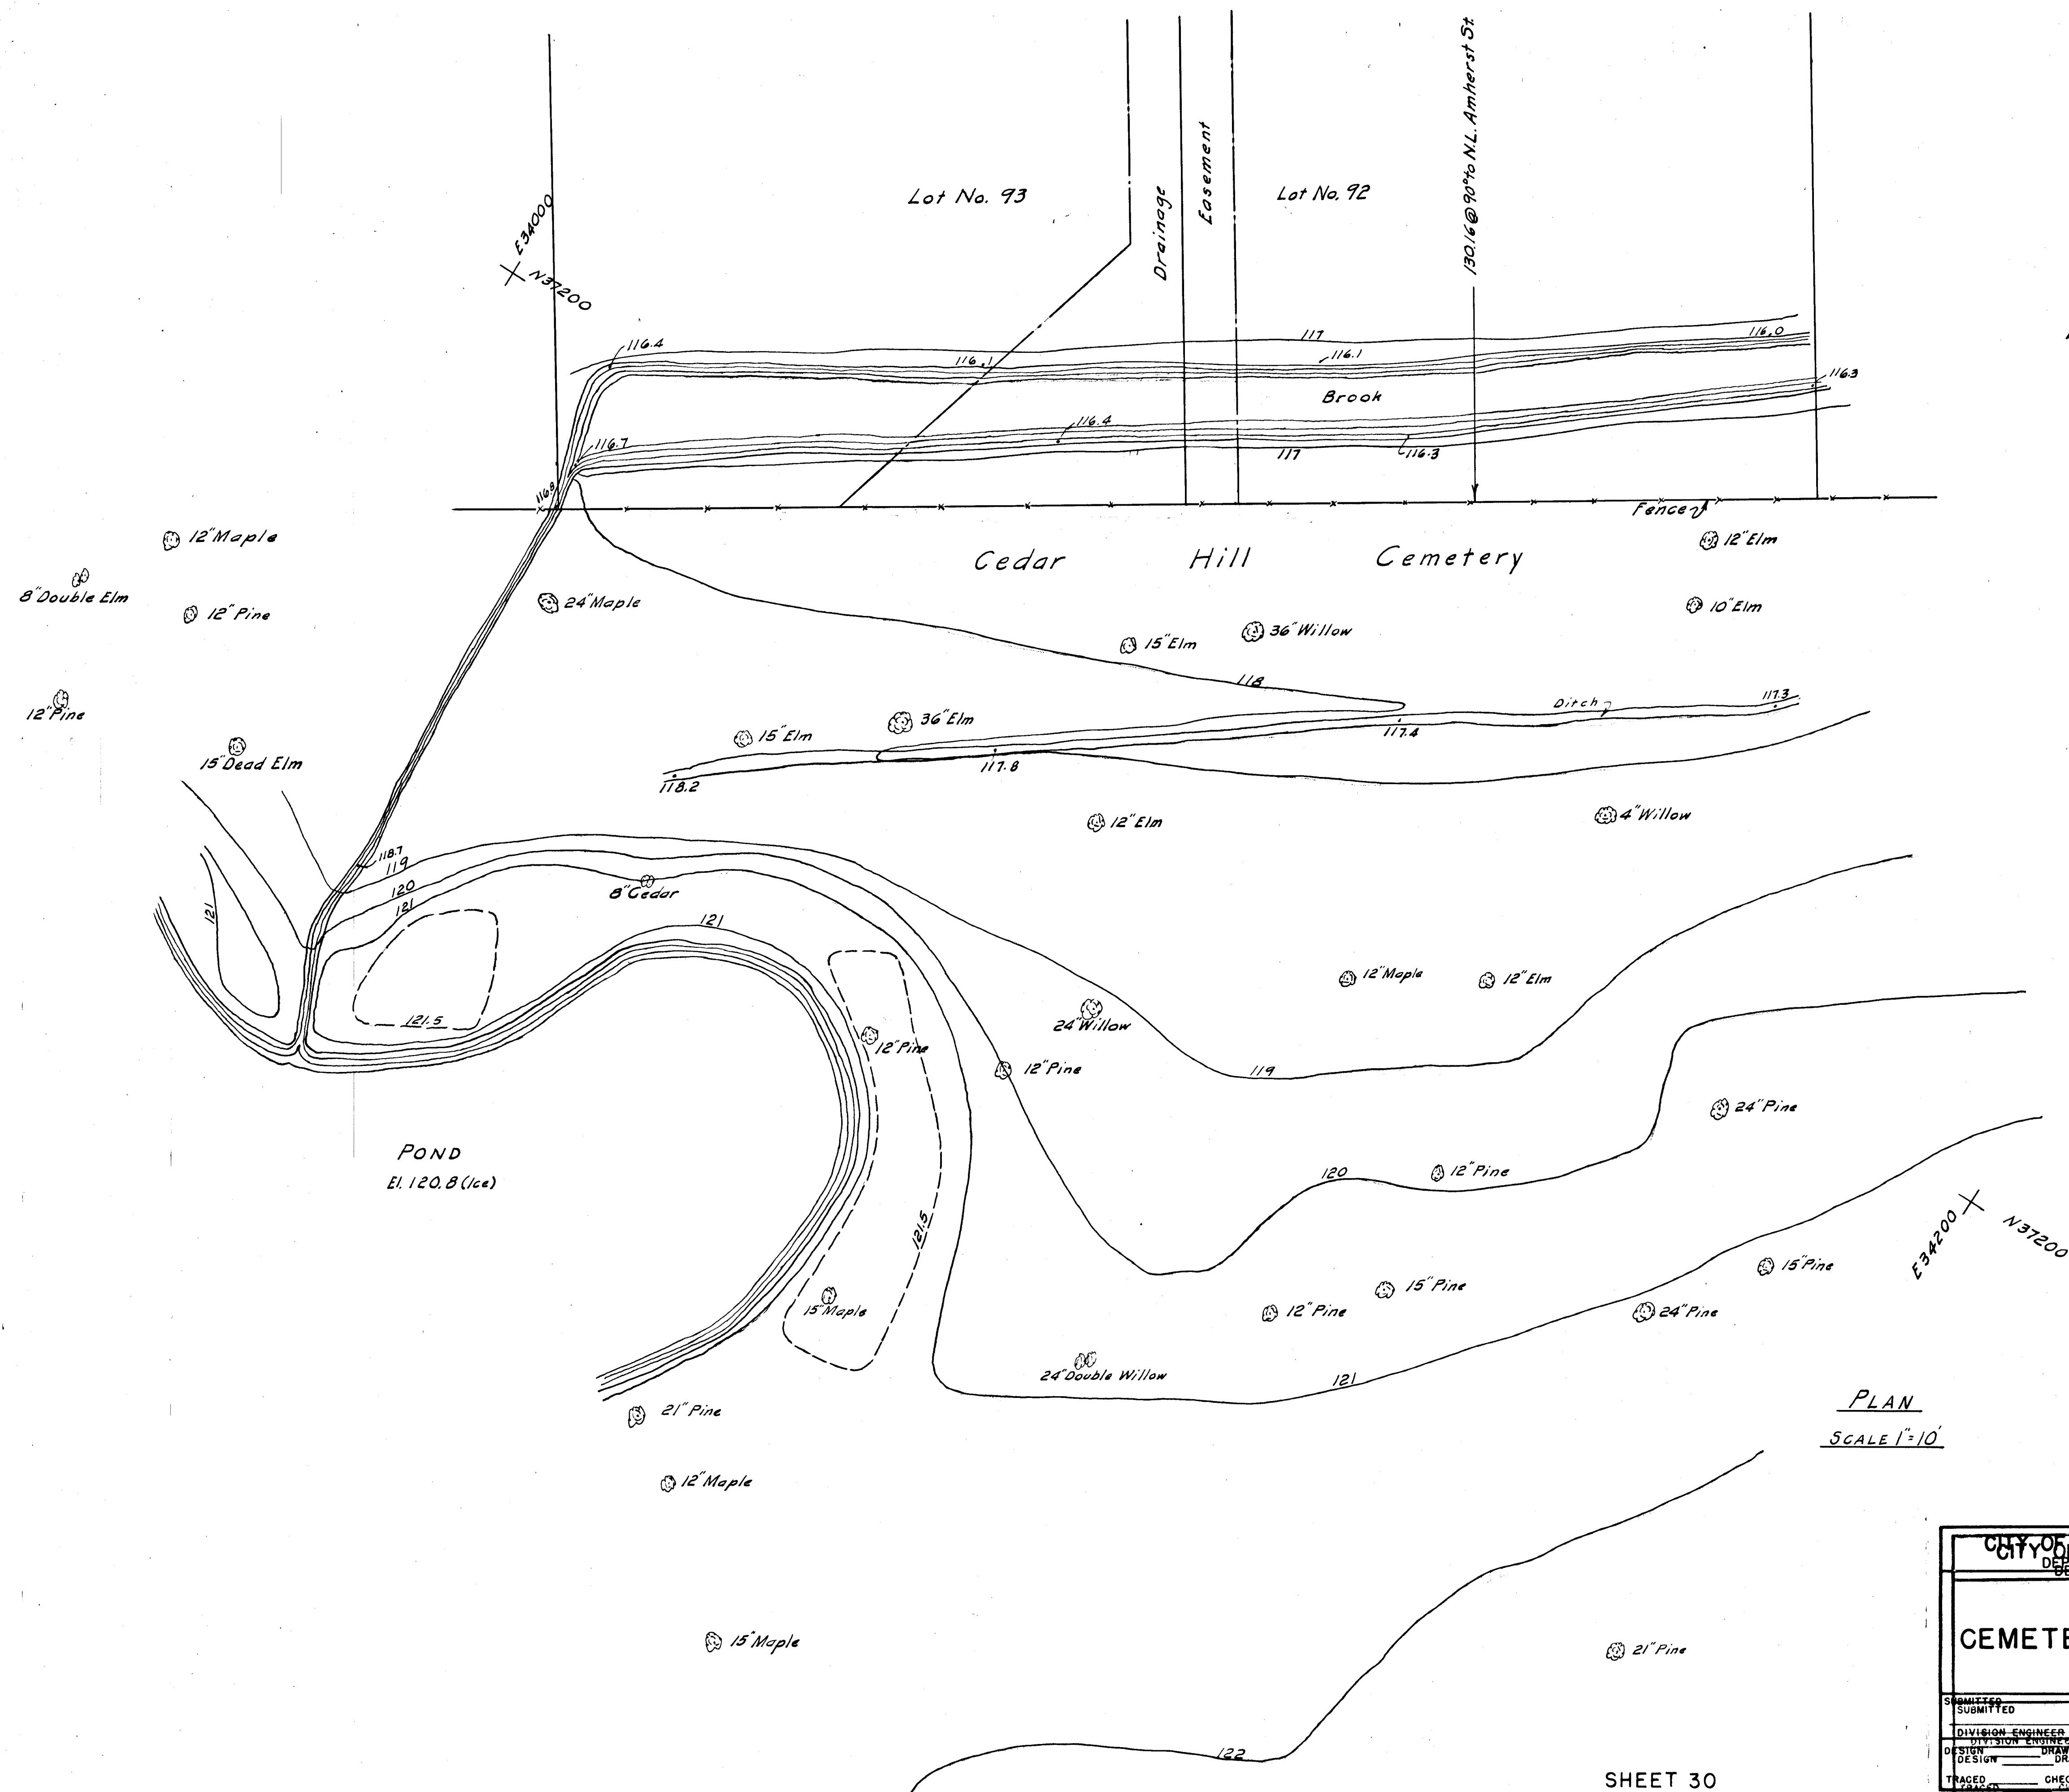

PLAN
SCALE 1"=10'

SHEET 30

CITY OF HARTFORD, CONNECTICUT DEPARTMENT OF ENGINEERING		
CEMETERY BROOK CONDUIT		
SUBMITTED	RECOMMENDED	APPROVED
DIVISION ENGINEER	ASST. CITY ENG.	CITY ENGINEER
DESIGN	DRAWN	CHECKED
DATE JANUARY 1957		DAYBOOK NO. 09430

53-00
51-10

00-43
02-1